


WASHINGTON

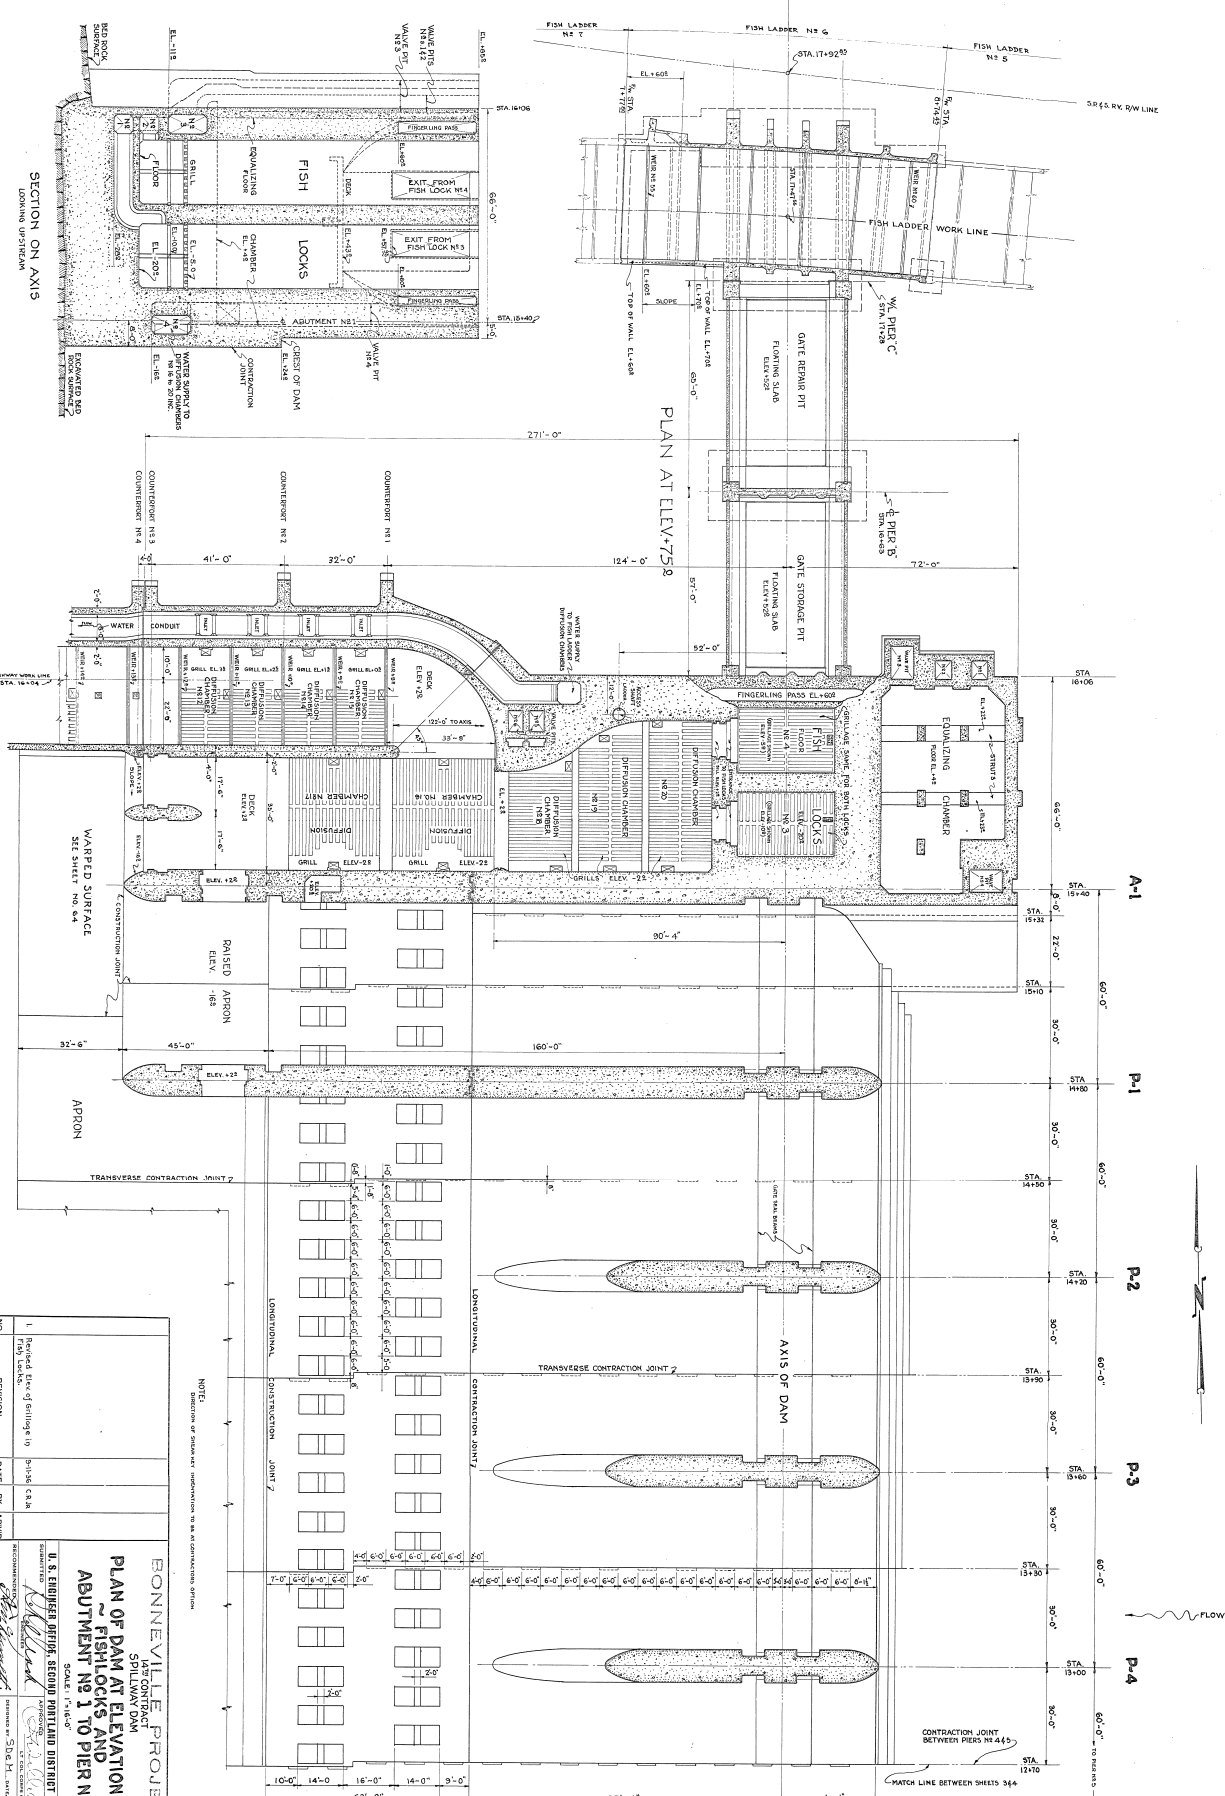

REVISIONS

NO.	REVISION	DATE	BY	APP'D
1	Revised Plan of Sillings to 30-30 C&M			
2	Revised Plan of Sillings to 30-30 C&M			

U. S. ENGINEER OFFICE, SECOND PORTLAND DISTRICT (BIDG.)

PLAN OF DAM AT ELEVATION 752

~ FISH LOCKS AND ABUTMENT NO. 1 TO PIER NO. 4 ~

SCALE: 1" = 16'-0"

DATE 10-27-27 **SHEET NO. 4 OF** **M-5-12**