


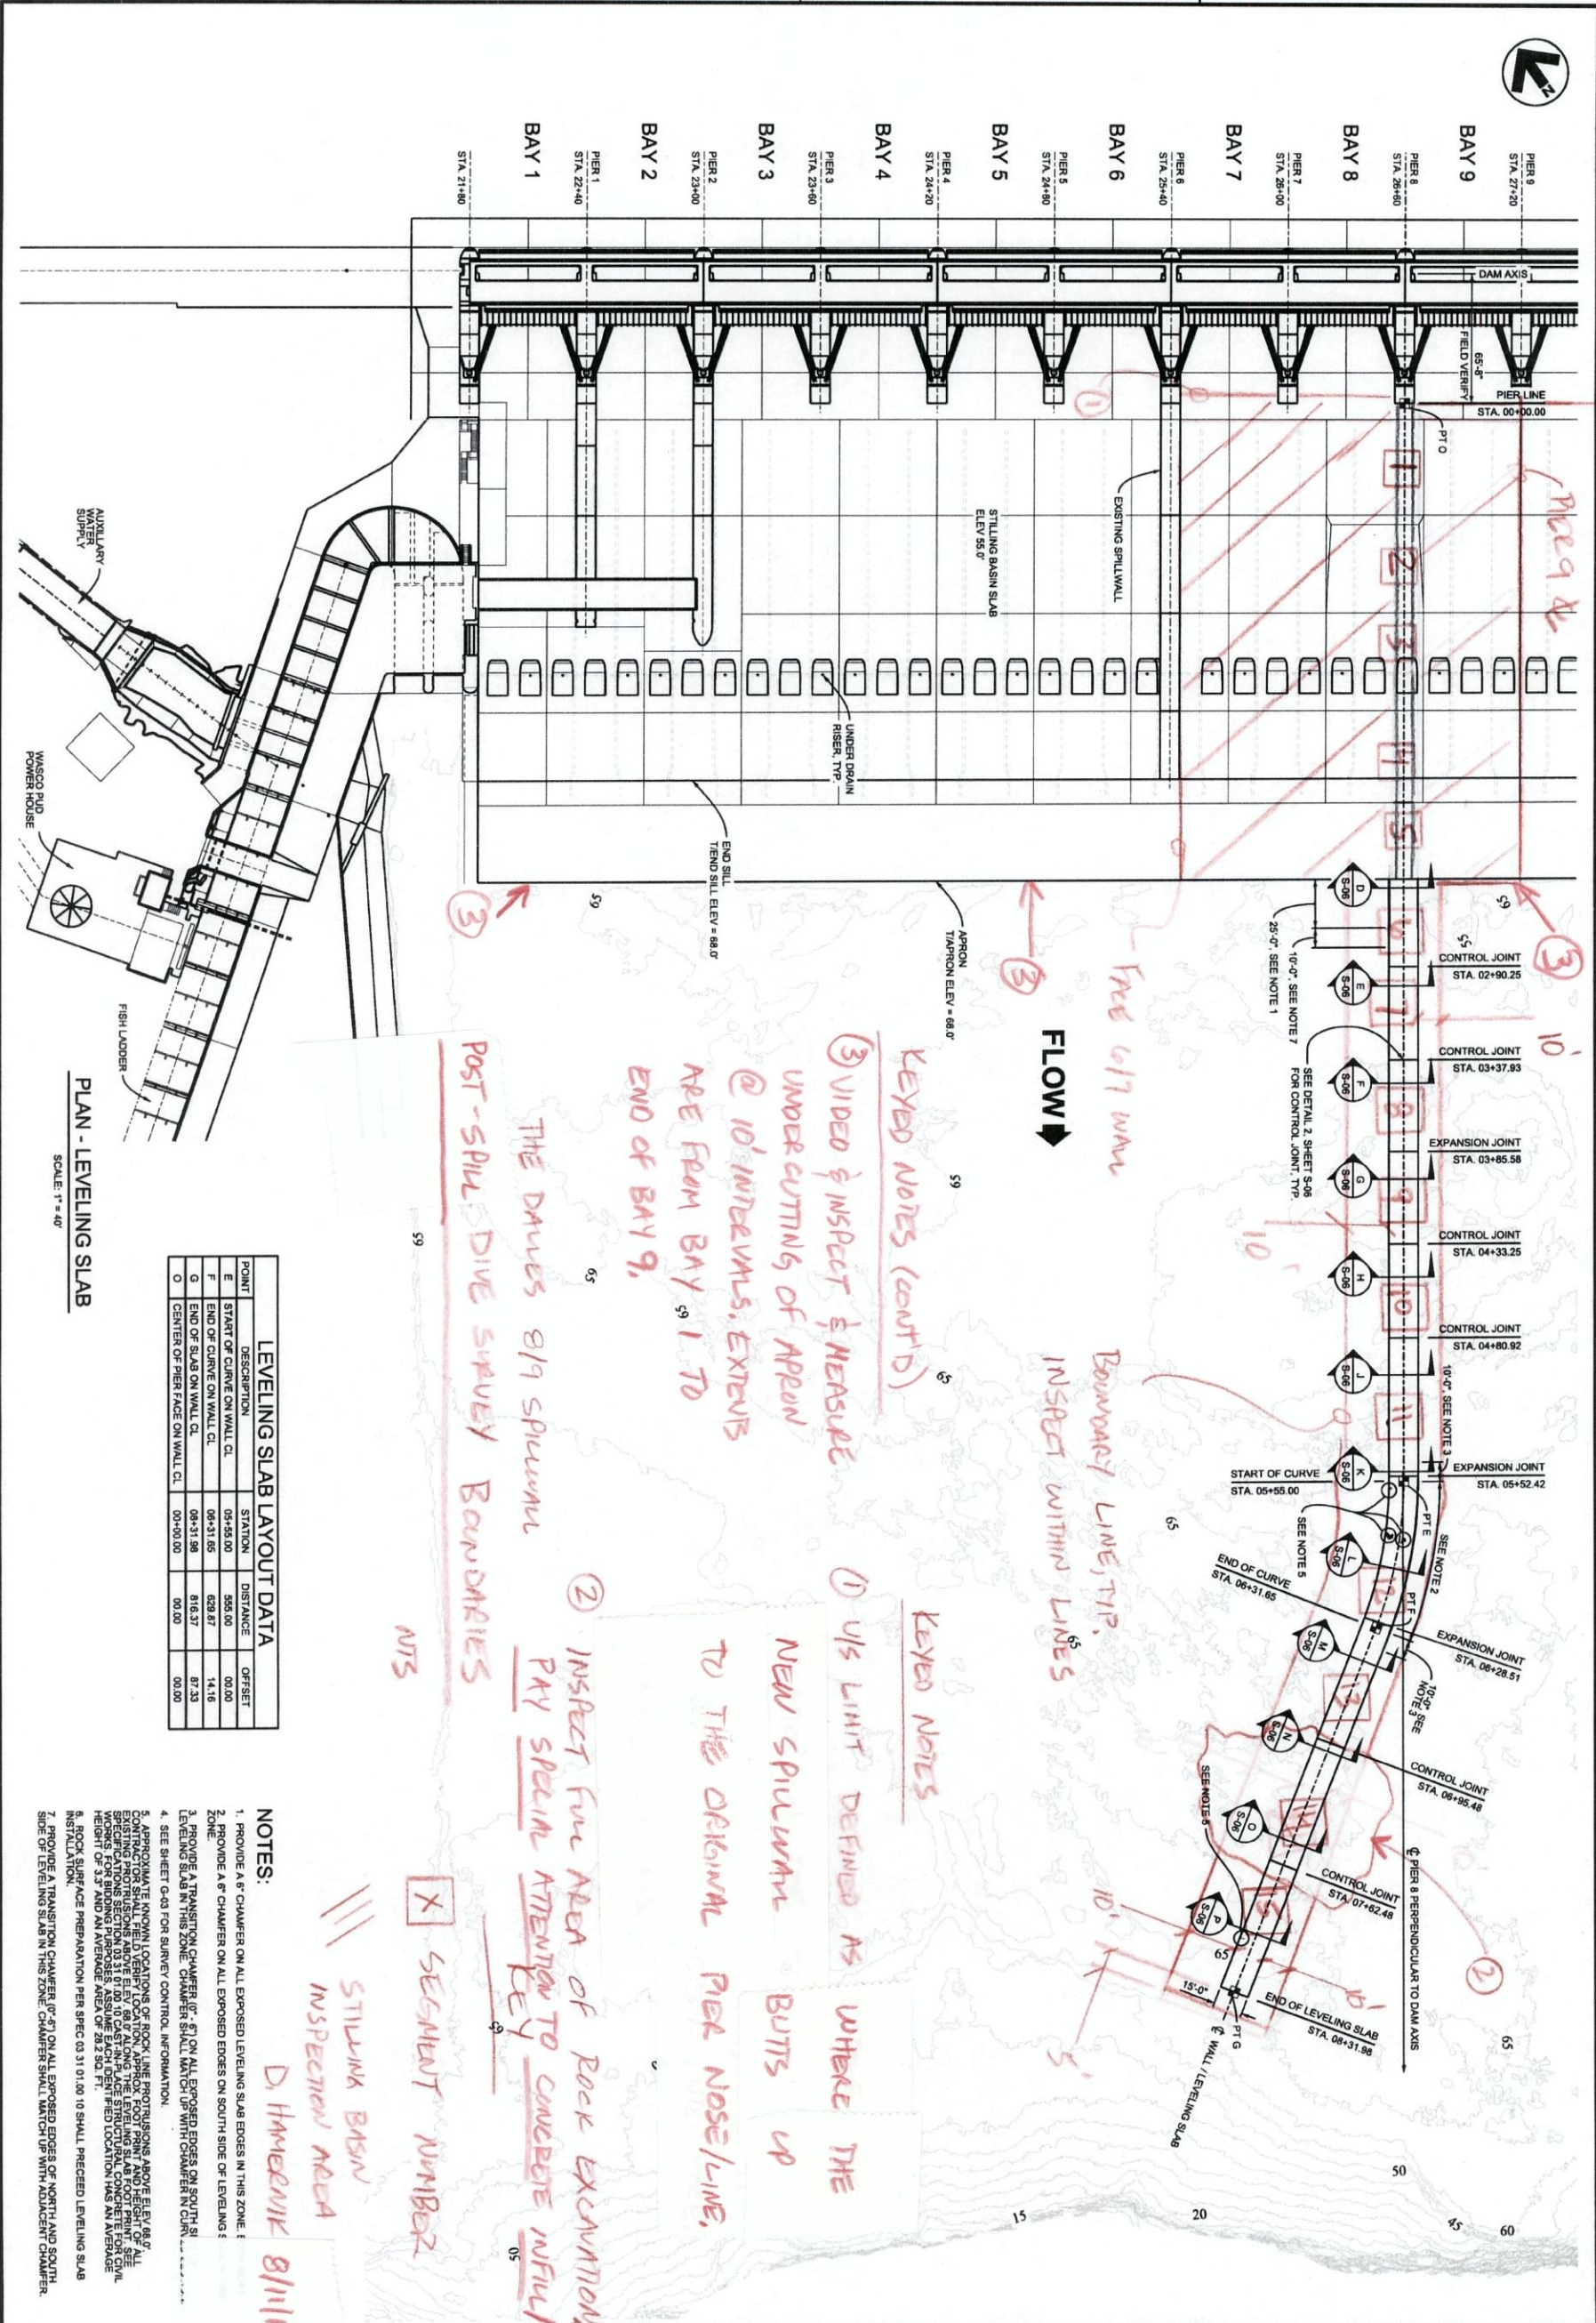

LEVELING SLAB LAYOUT DATA				
POINT	DESCRIPTION	STATION	DISTANCE	OFFSET
E	START OF CURVE ON WALL CL	05+45.00	666.00	00.00
F	END OF CURVE ON WALL CL	06+31.65	626.87	14.16
G	END OF SLAB ON WALL CL	06+31.66	616.37	87.23
O	CENTER OF PIER FACE ON WALL CL	06+30.00	00.00	00.00

- NOTES:
1. PROVIDE A 6" CHAMFER ON ALL EXPOSED LEVELING SLAB EDGES IN THIS ZONE.
 2. PROVIDE A 6" CHAMFER ON ALL EXPOSED EDGES ON SOUTH SIDE OF LEVELING SLAB.
 3. PROVIDE A TRANSITION CHAMFER (R-6") ON ALL EXPOSED EDGES ON SOUTH SIDE OF LEVELING SLAB IN THIS ZONE. CHAMFER SHALL MATCH UP WITH CHAMFER IN CURVE.
 4. SEE SHEET G-03 FOR SURVEY CONTROL INFORMATION.
 5. APPROXIMATE KNOWN LOCATIONS OF ROCK LINE PROTRUSIONS ABOVE ELEV. 66.0' ALONG THE LEVELING SLAB FOOT PRINT. CONTRACTOR SHALL FIELD VERIFY LOCATION, APPROX. FOOT PRINT AND HEIGHT OF ALL PROTRUSIONS AND REMOVE PROTRUSIONS TO AVERAGE AREA OF 28.2 SQ. FT. FOR EACH IDENTIFIED LOCATION HAS AN AVERAGE HEIGHT OF 3.3' AND AN AVERAGE AREA OF 28.2 SQ. FT.
 6. ROCK SURFACE PREPARATION PER SPEC 03.31.01.10 TO SHALL PRECEED LEVELING SLAB INSTALLATION.
 7. PROVIDE A TRANSITION CHAMFER (R-6") ON ALL EXPOSED EDGES OF NORTH AND SOUTH SIDE OF LEVELING SLAB IN THIS ZONE. CHAMFER SHALL MATCH UP WITH ADJACENT CHAMFER.

PLAN - LEVELING SLAB

SCALE: 1" = 40'

DATE AND TIME PLOTTED: 5/2/2008 8:26:06 AM

BY: USERNAME: GZECOJRC (JASON R. CHASE)

SHEET NAME: S-05

U.S. ARMY CORP OF ENGINEERS
PORTLAND DISTRICT

THE
BA
LEVELING SLAB
PLAN

SHEET
IDENTIFICATION
S-05
SHEET 5 OF 15

DATE: April 18, 2008
SOLICITATION NO.: W9127H-08-R-0024
CONTRACT NO.:
DRAWING NUMBER: 000-U00-2/5
PLOT DATE: 5/2/2008
FILE NAME: S-02-1.101-005-DDD-C.dgn

MARK	DESCRIPTION	DATE	APPR.	MARK	DESCRIPTION	DATE	APPR.

US Army Corps of Engineers
Portland District