



SECTION A-A
SCALE 1 / 13
Existing
Fish Ladder

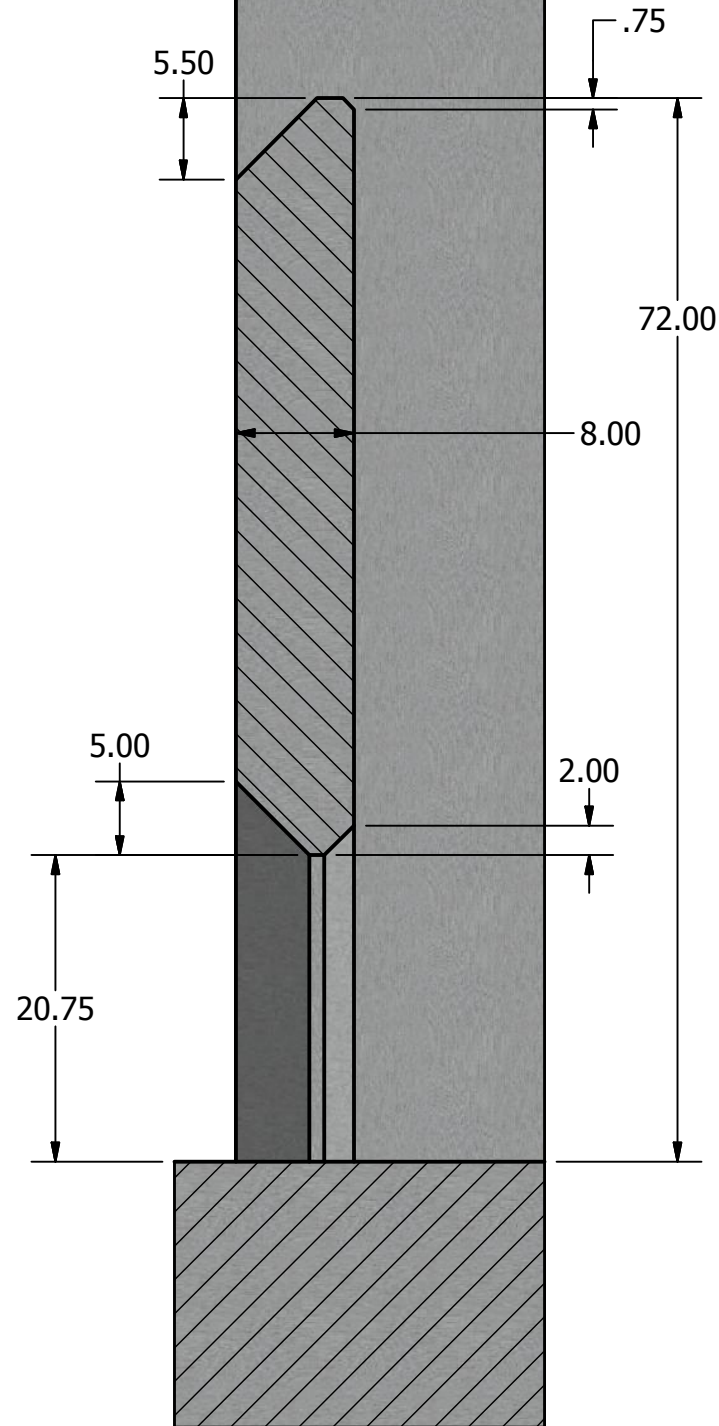


Notes:
1 All dimensions in inches.
2 All chamfers 45°.


SECTION B-B
SCALE 1 / 13
Modified
Fish Ladder

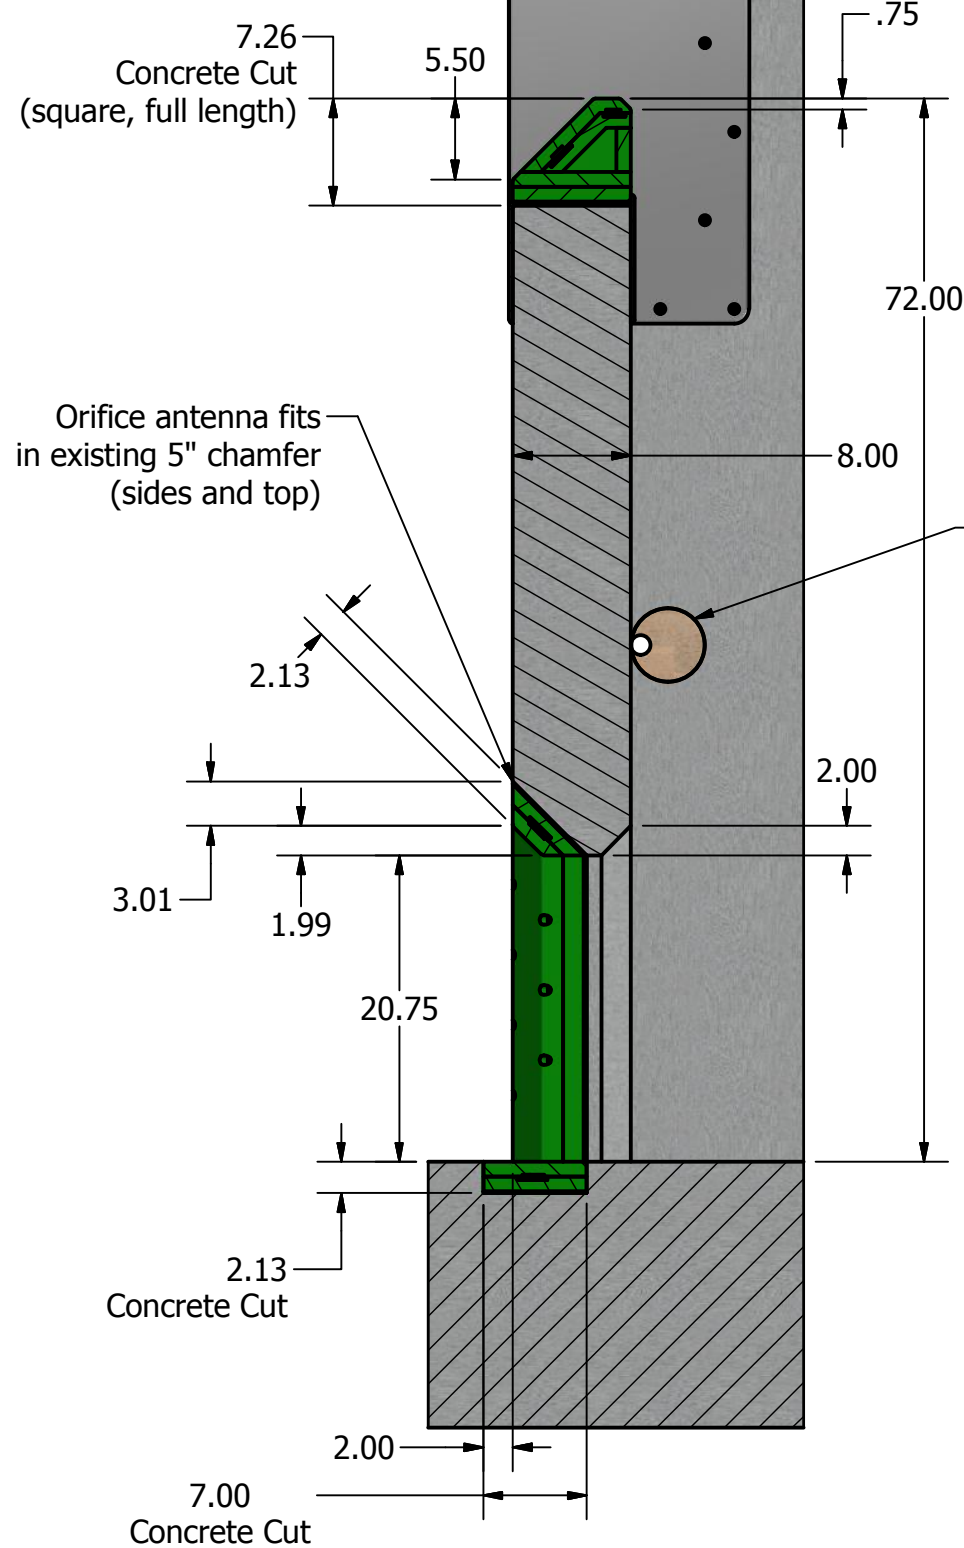

REVISION HISTORY			
REV	DATE	INITIALS	DESCRIPTION
0	4/30/2015	ACB	Initial Release

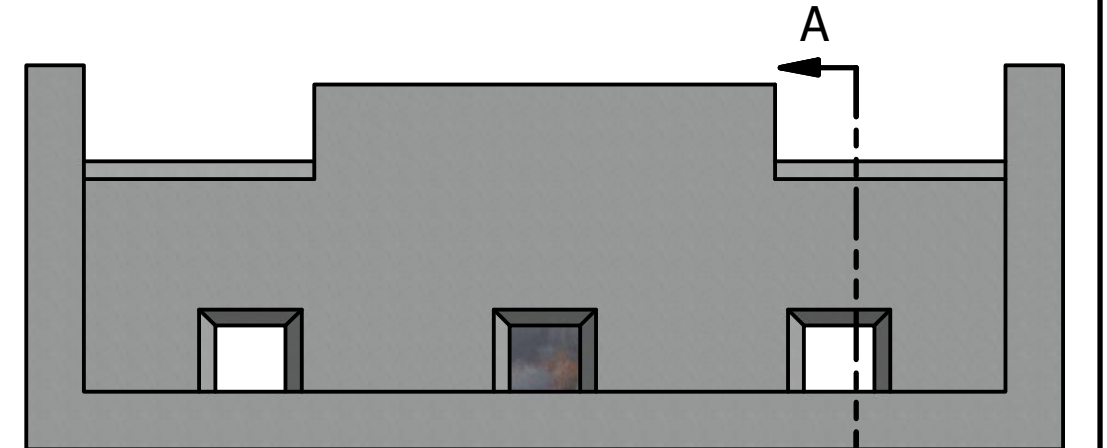


Existing Fish Ladder
SCALE 1 / 60

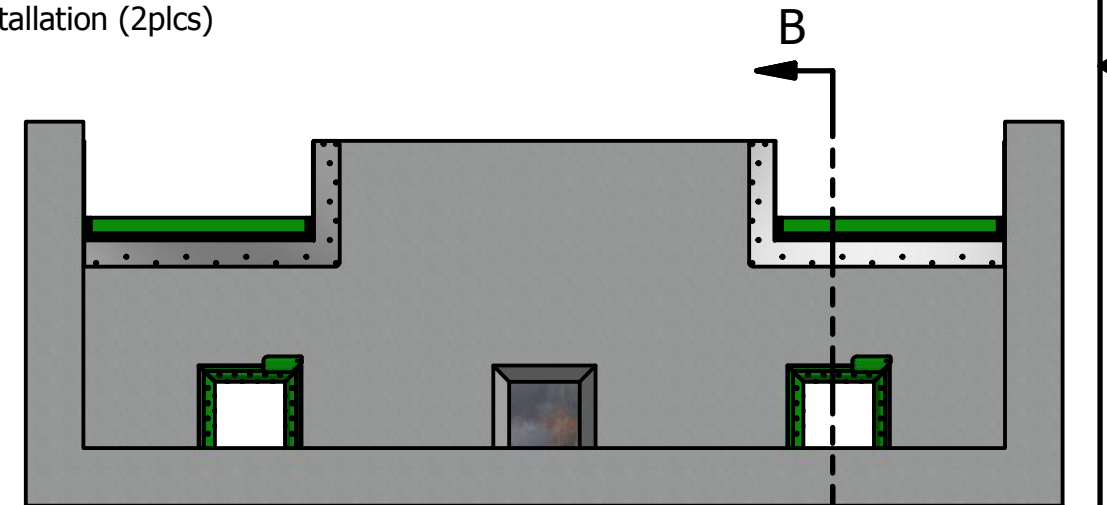


Modified Fish Ladder
SCALE 1 / 60

	Concrete Cuts and Antenna Fit			
	John Day Weir-Wall Contour-Matching PIT Tag Antennas			
	SIZE	PSMFC	DWG NO	REV
	B		JDFL-0011	0
	4/29/2015	Alan Brower	SHEET 1 OF 2	


SECTION C-C
SCALE 1 / 13
Existing Fish Ladder
(Concrete to be removed in orange)

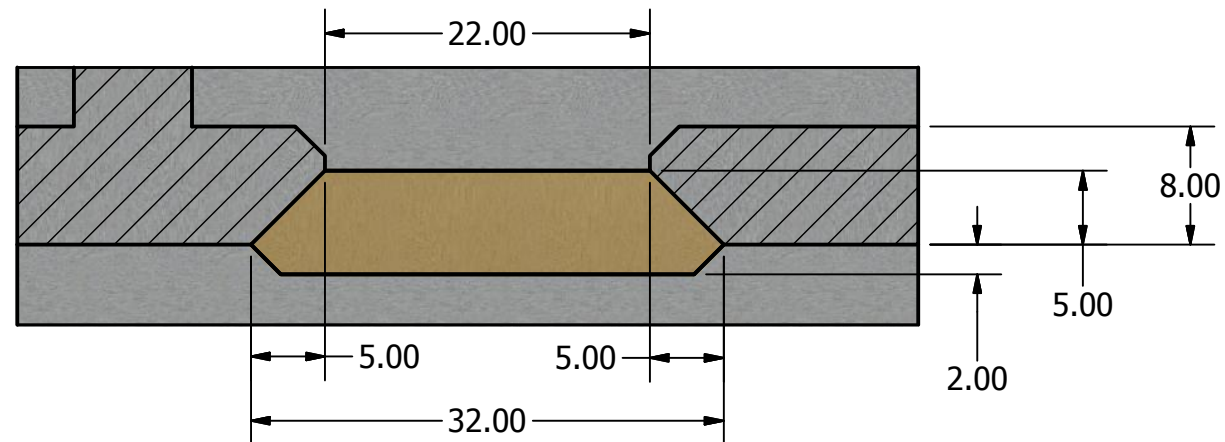


Existing Fish Ladder
SCALE 1 / 60
(Concrete to be removed in orange)

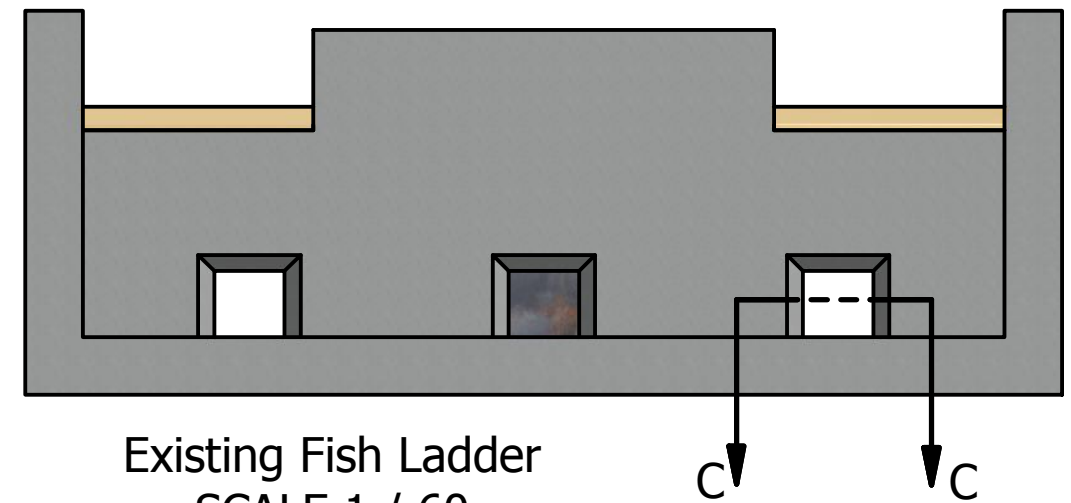

SECTION D-D
SCALE 1 / 13
Modified Fish Ladder

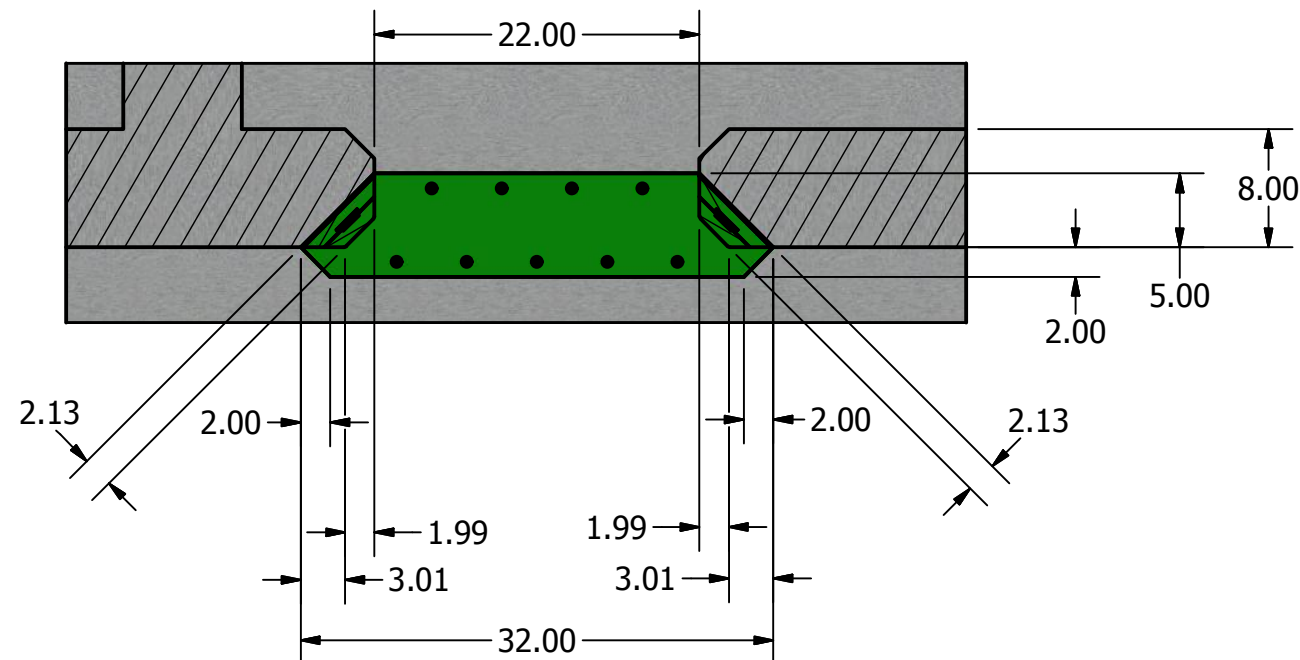

Modified Fish Ladder
SCALE 1 / 60

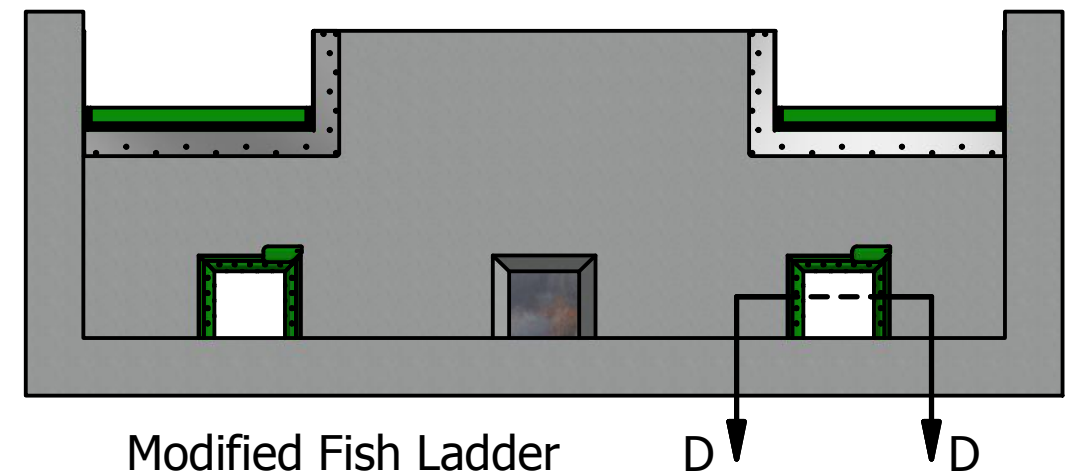

Notes:
1 All dimensions in inches.
2 All chamfers 45°.

 	Concrete Cuts and Antenna Fit			
	John Day Weir-Wall Contour-Matching PIT Tag Antennas			
SIZE	B	PSMFC	DWG NO	JDFL-0011
4/29/2015	Alan Brower	SHEET 2 OF 2		
REV	0			