



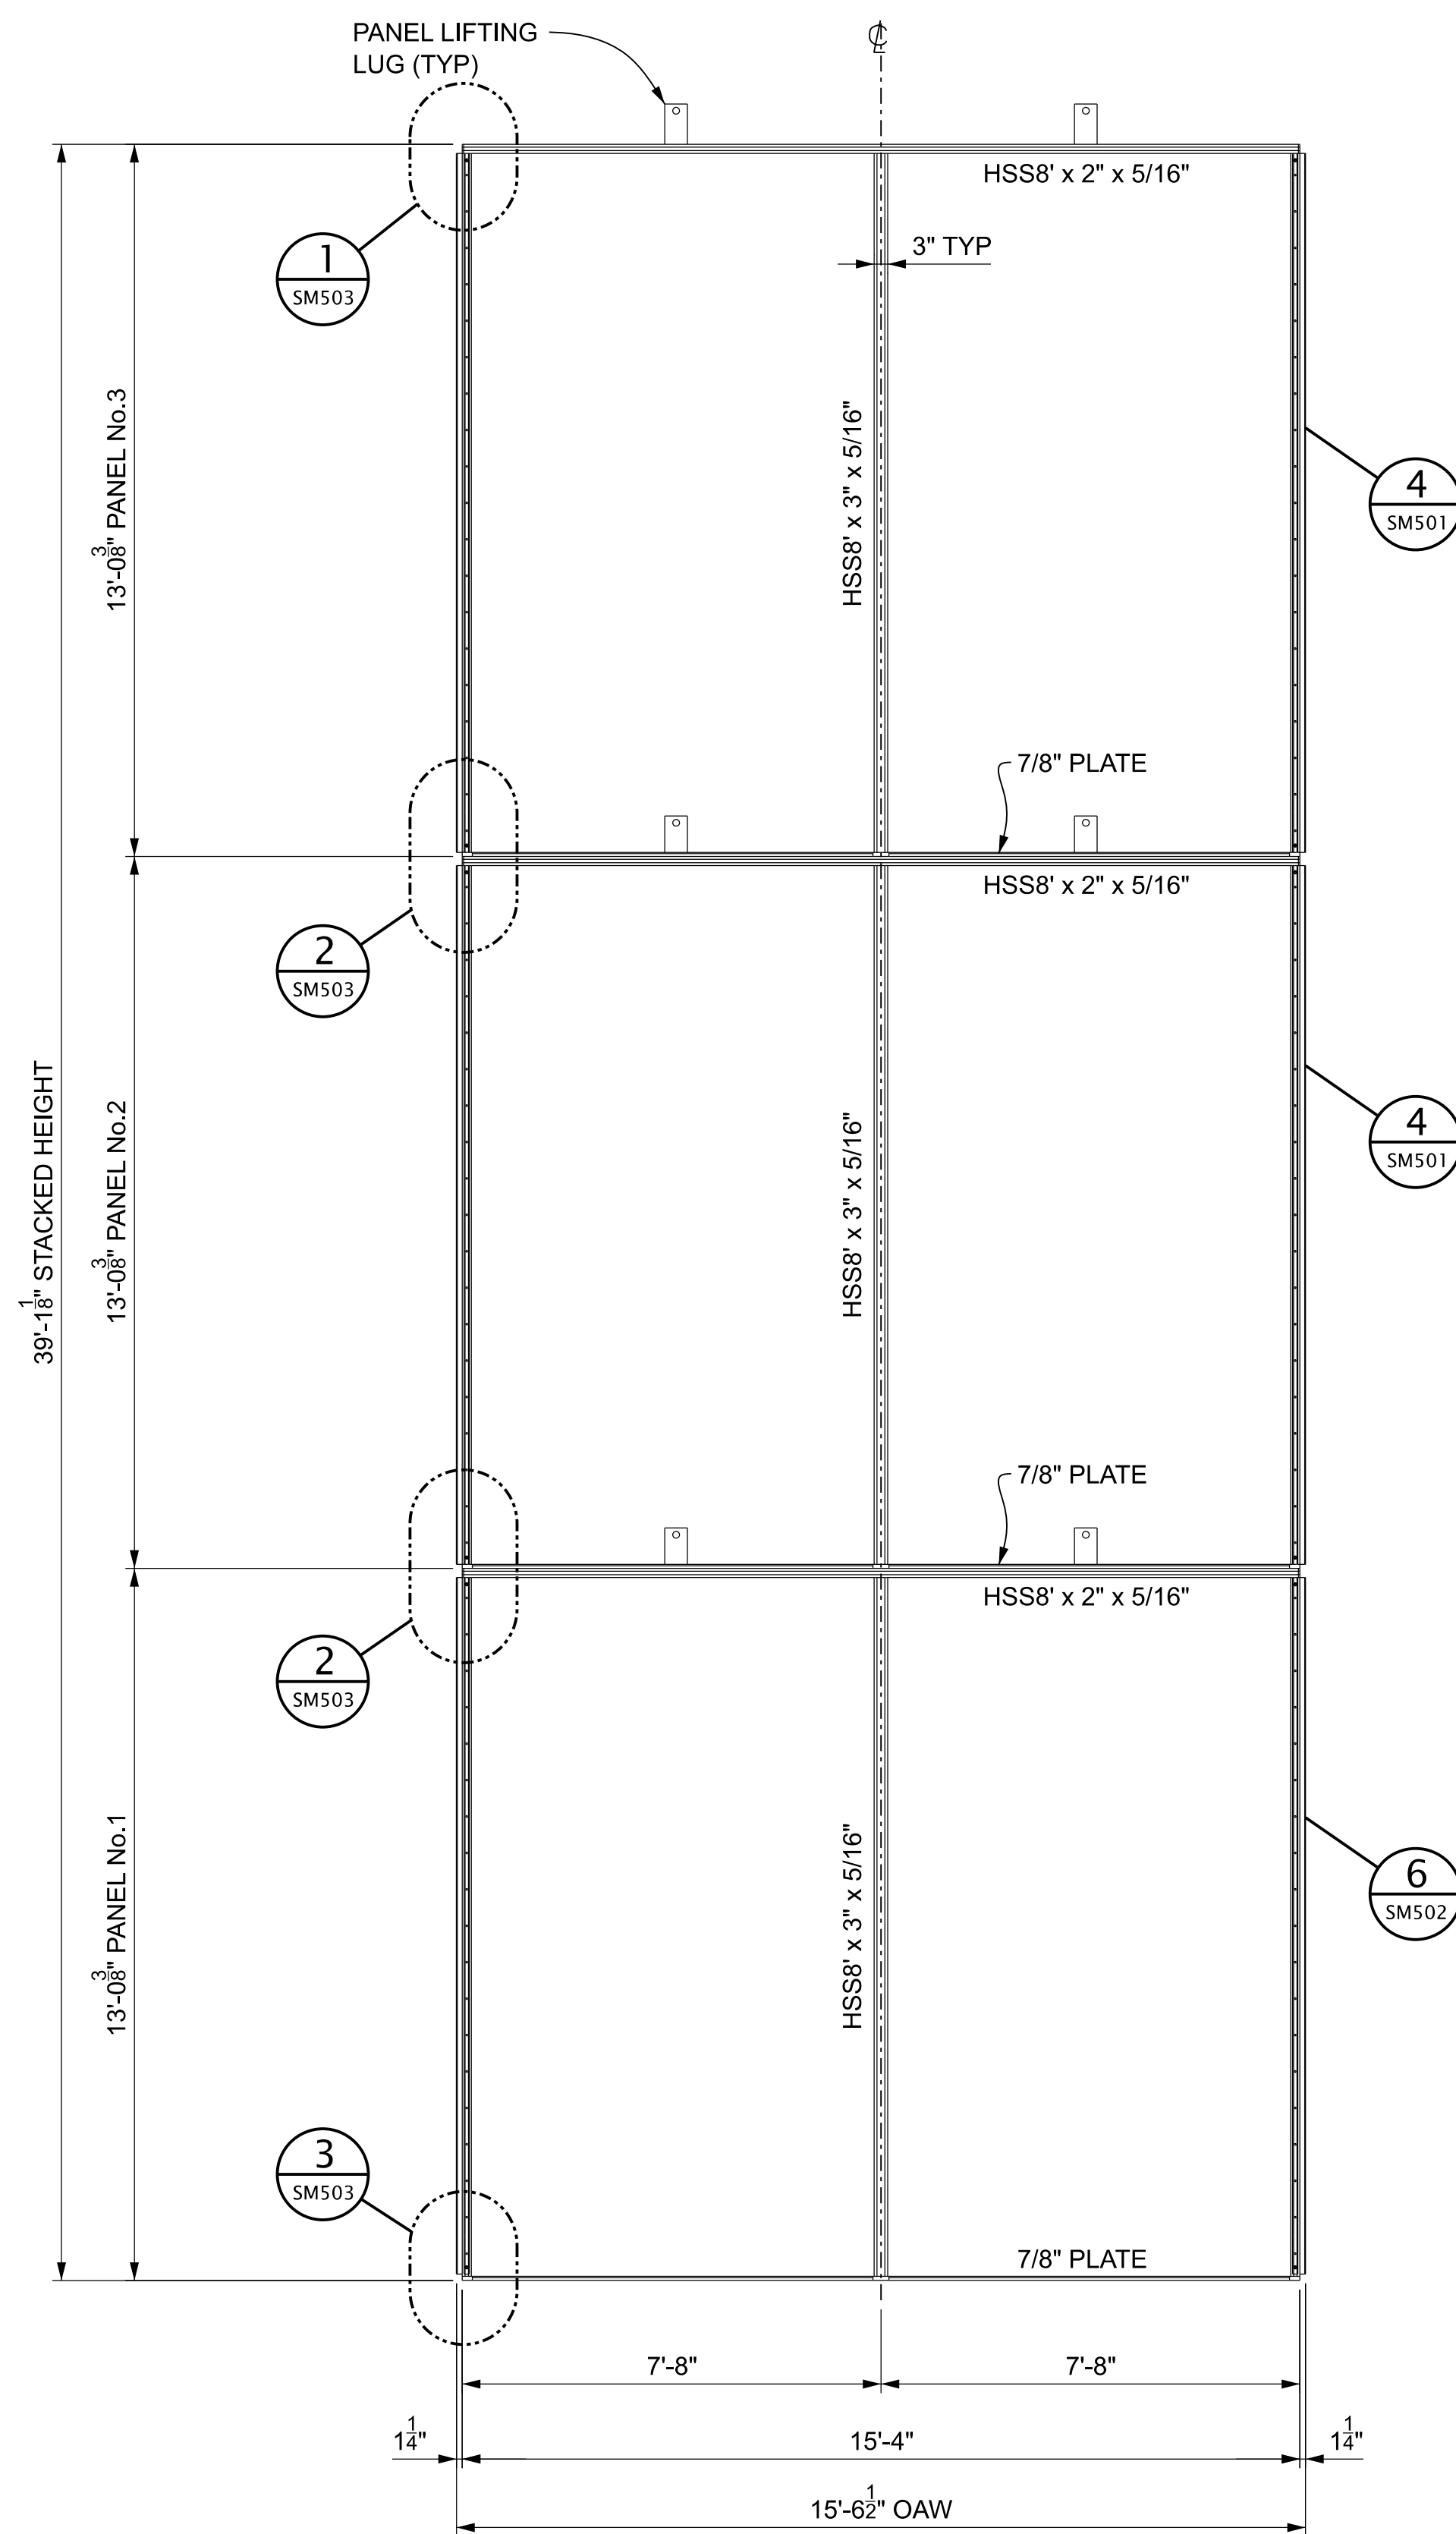


THE DALLIES LOCK AND DAM FY19 FISH ACCORDS LAMPREY		NORTH AND SOUTH FISHWAY ENTRANCES SLOT FILLER PANEL ARRANGEMENT ISOMETRIC AND ELEVATION	
SHEET IDENTIFICATION SM201			
U.S. ARMY CORPS OF ENGINEERS PORTLAND DISTRICT PORTLAND, OREGON		DESIGNED BY: COLLIN PORTER	DATE: 08/05/2022
		CHECKED BY: JACQUAN	SOLICITATION NO.:
		SUBMITTED BY: MATTHEW D. HANSON	CONTRACT NO.:
		PLOT SCALE:	PLOT DATE:
		1"=1'	
		SIZE:	FILE NAME:
		ANSI D	DDP:1.10/SM201XXX.dgn
P&S REVIEW 90%		MARK	DESCRIPTION
		APPR.	DATE

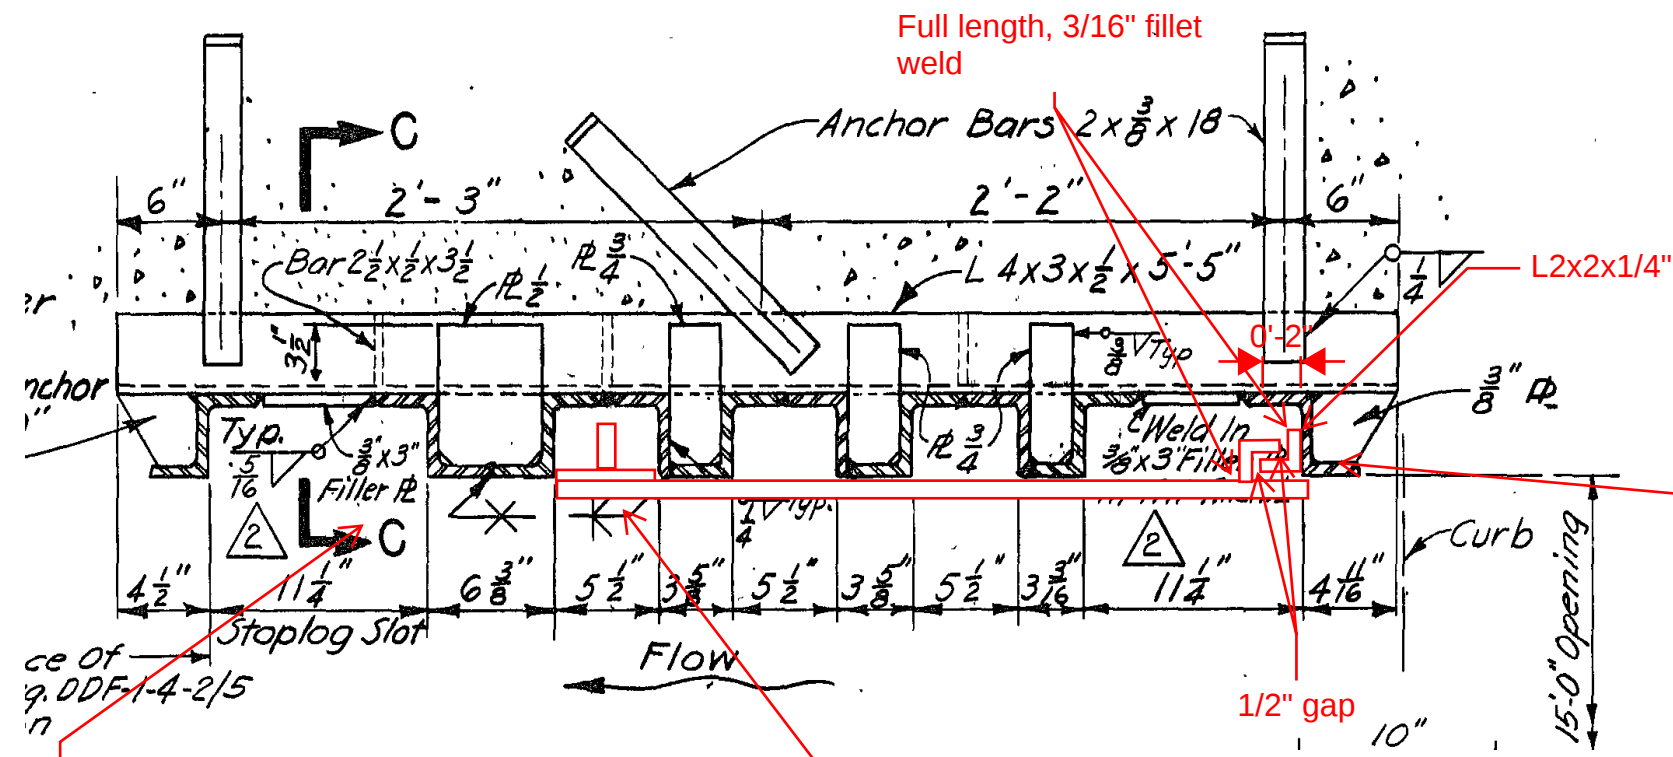

If the most upstream slot needs to stay open, this will be removed.

Slot filler frame slot.

Weir Extension Arm Slot

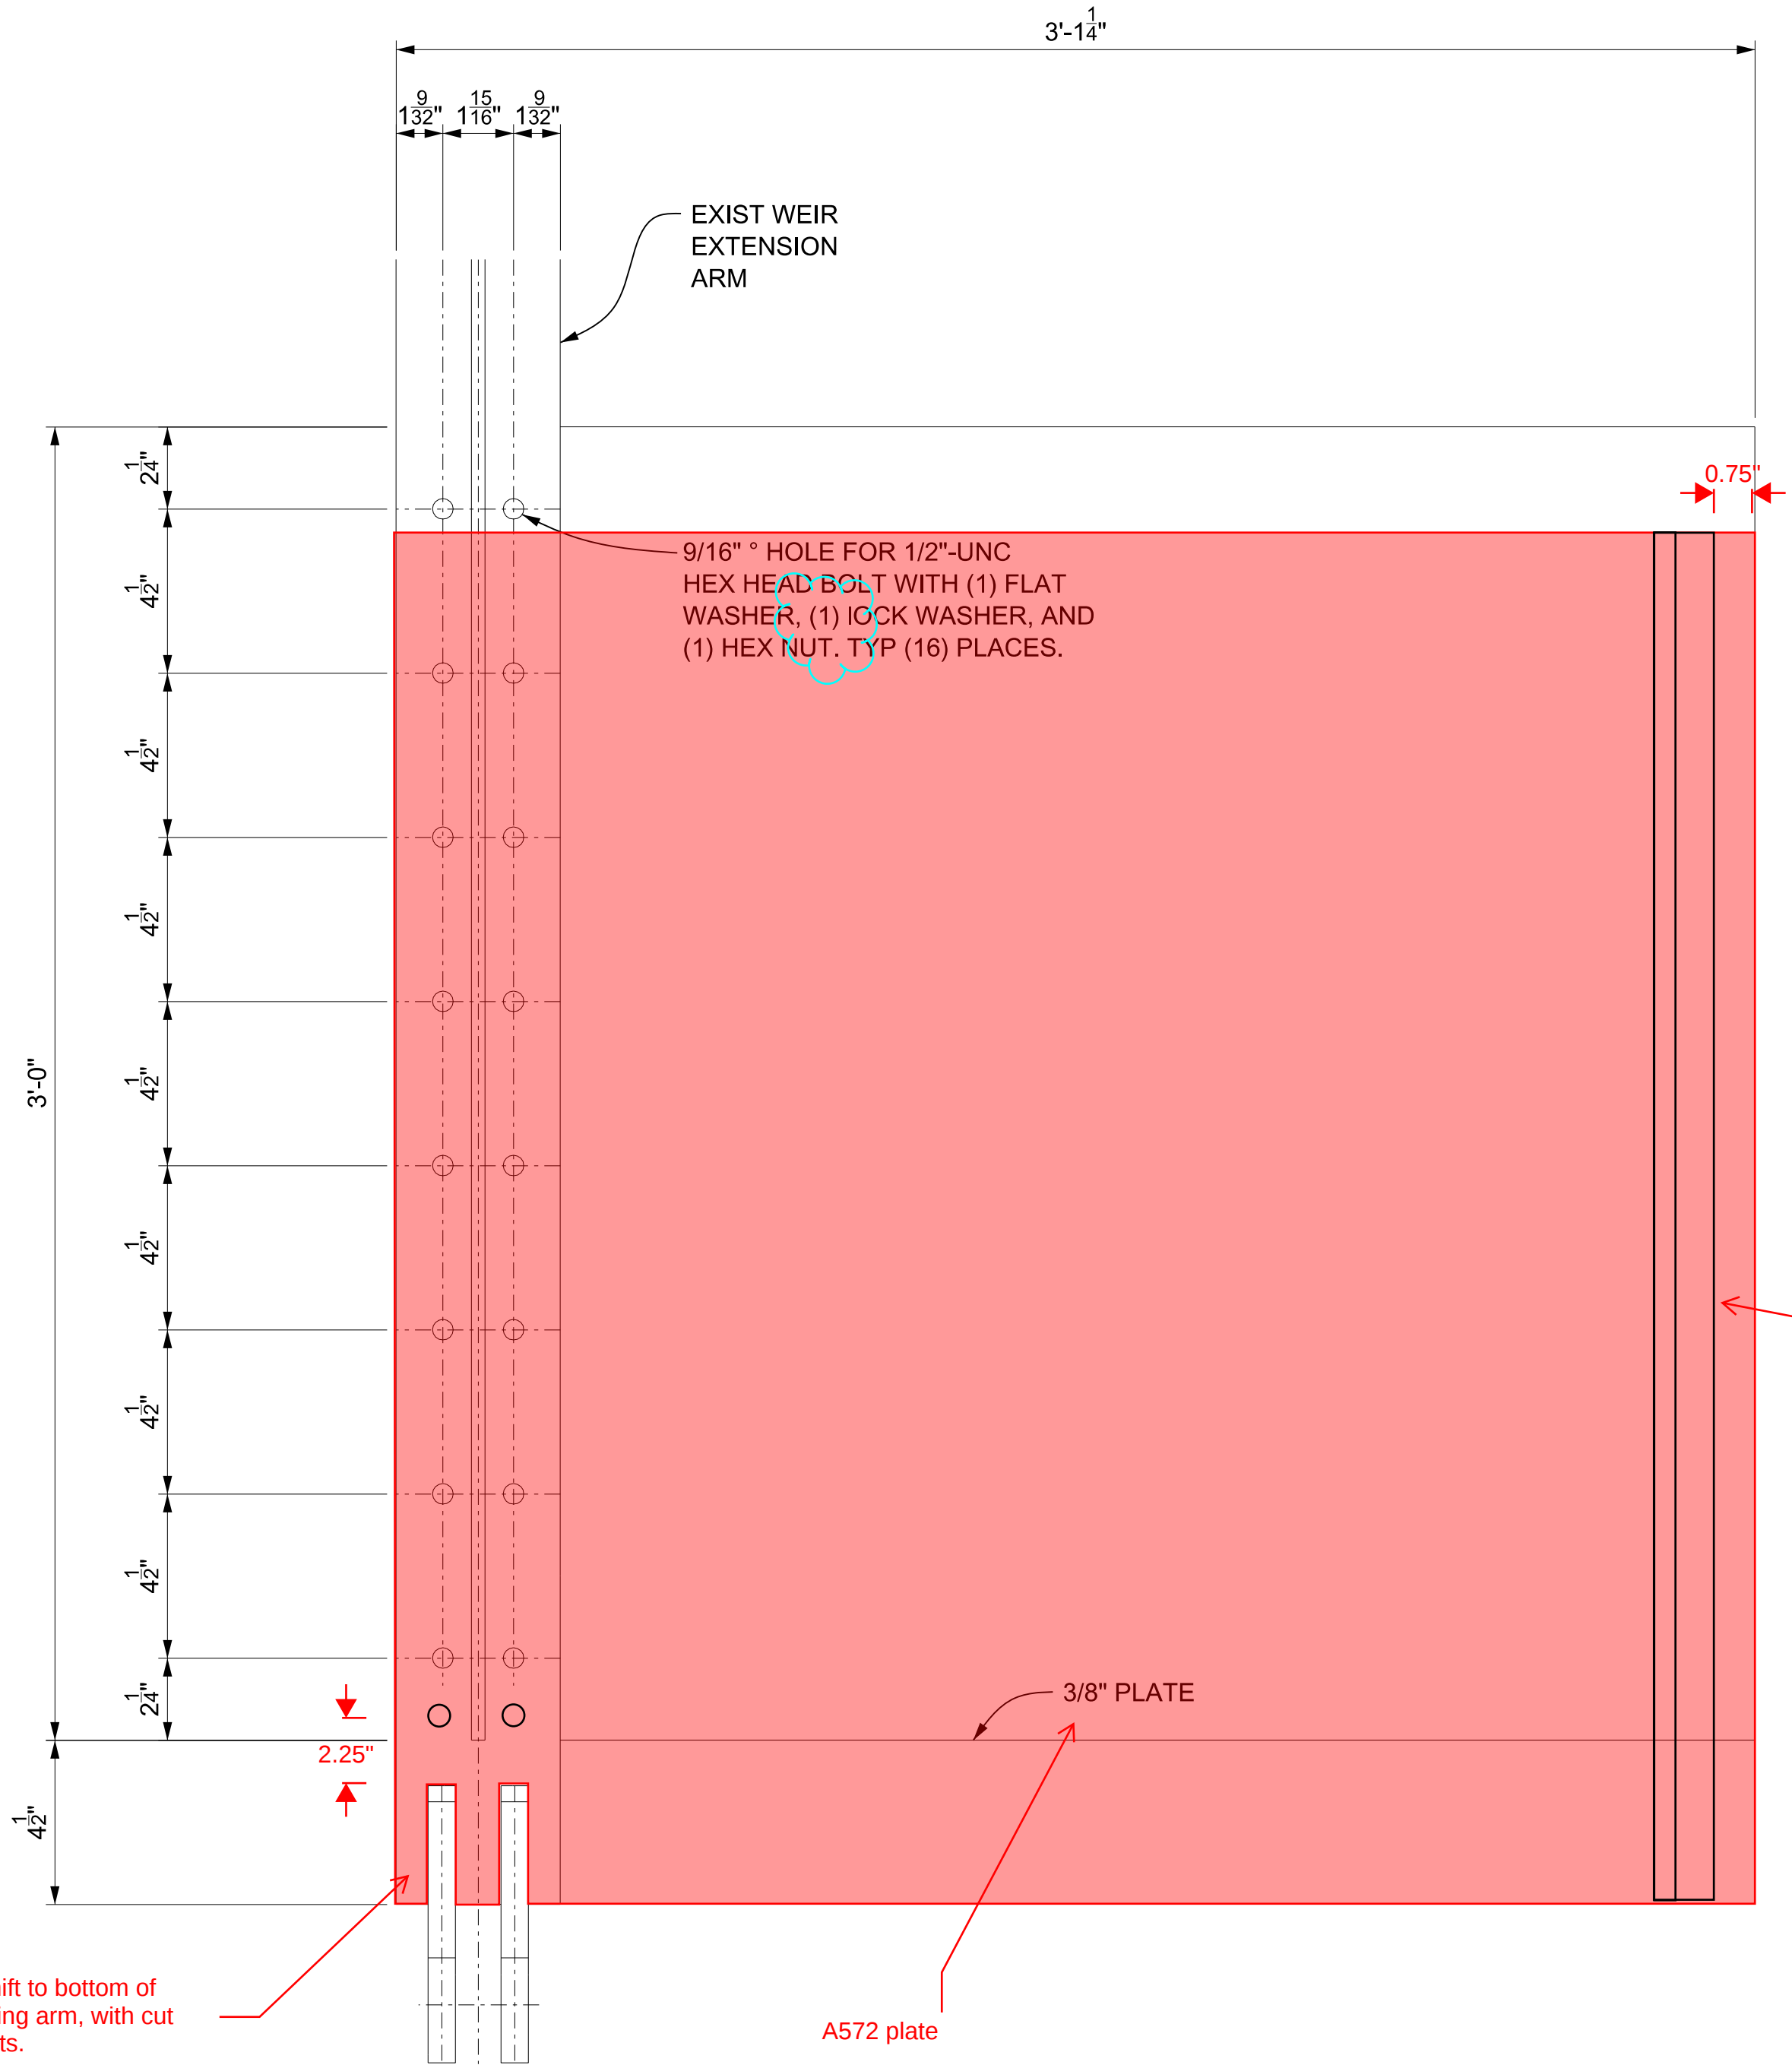

1
-
DETAIL - WEIR SLOT BLOCKING PLATE
SCALE: 6" = 1'-0"

NOTES:

- 1.) SEE SHEET G-001 AND G-002 FOR DRAWING INDEX.
- 2.) SEE SHEET G-004 FOR GENERAL NOTES AND SYMBOLS
- 3.) SEE SHEET S-001 FOR GENERAL STRUCTURAL NOTES AND SPECIFICATIONS.



US Army Corps
of Engineers
PORTLAND DISTRICT

P&S REVIEW 60%

DESIGNED BY: COLIN PORTER	CHECKED BY: JACOBSON	DATE: 01/01/2016
U.S. ARMY CORPS OF ENGINEERS PORTLAND DISTRICT PORTLAND, OREGON	SUBMITTED BY: MATTHEW D. HANSON P.E.	SOLICITATION NO.: CONTRACT NO.:
	PLOT SCALE: 1" = 1'-0"	DRAWING NUMBER:
	FILE NAME: DDF1107S0201XXX.dgn	SIZE: ANSI D

THE DALLES LOCK AND DAM
FY19 FISH ACCORDS LAMPREY
EAST AND WEST FISHWAY ENTRANCES
WEIR LIFTING BEAM MODIFICATION
ELEVATIONS AND DETAILS

SHEET
IDENTIFICATION
SL201

1

2

3

4


5

D

C

B

A

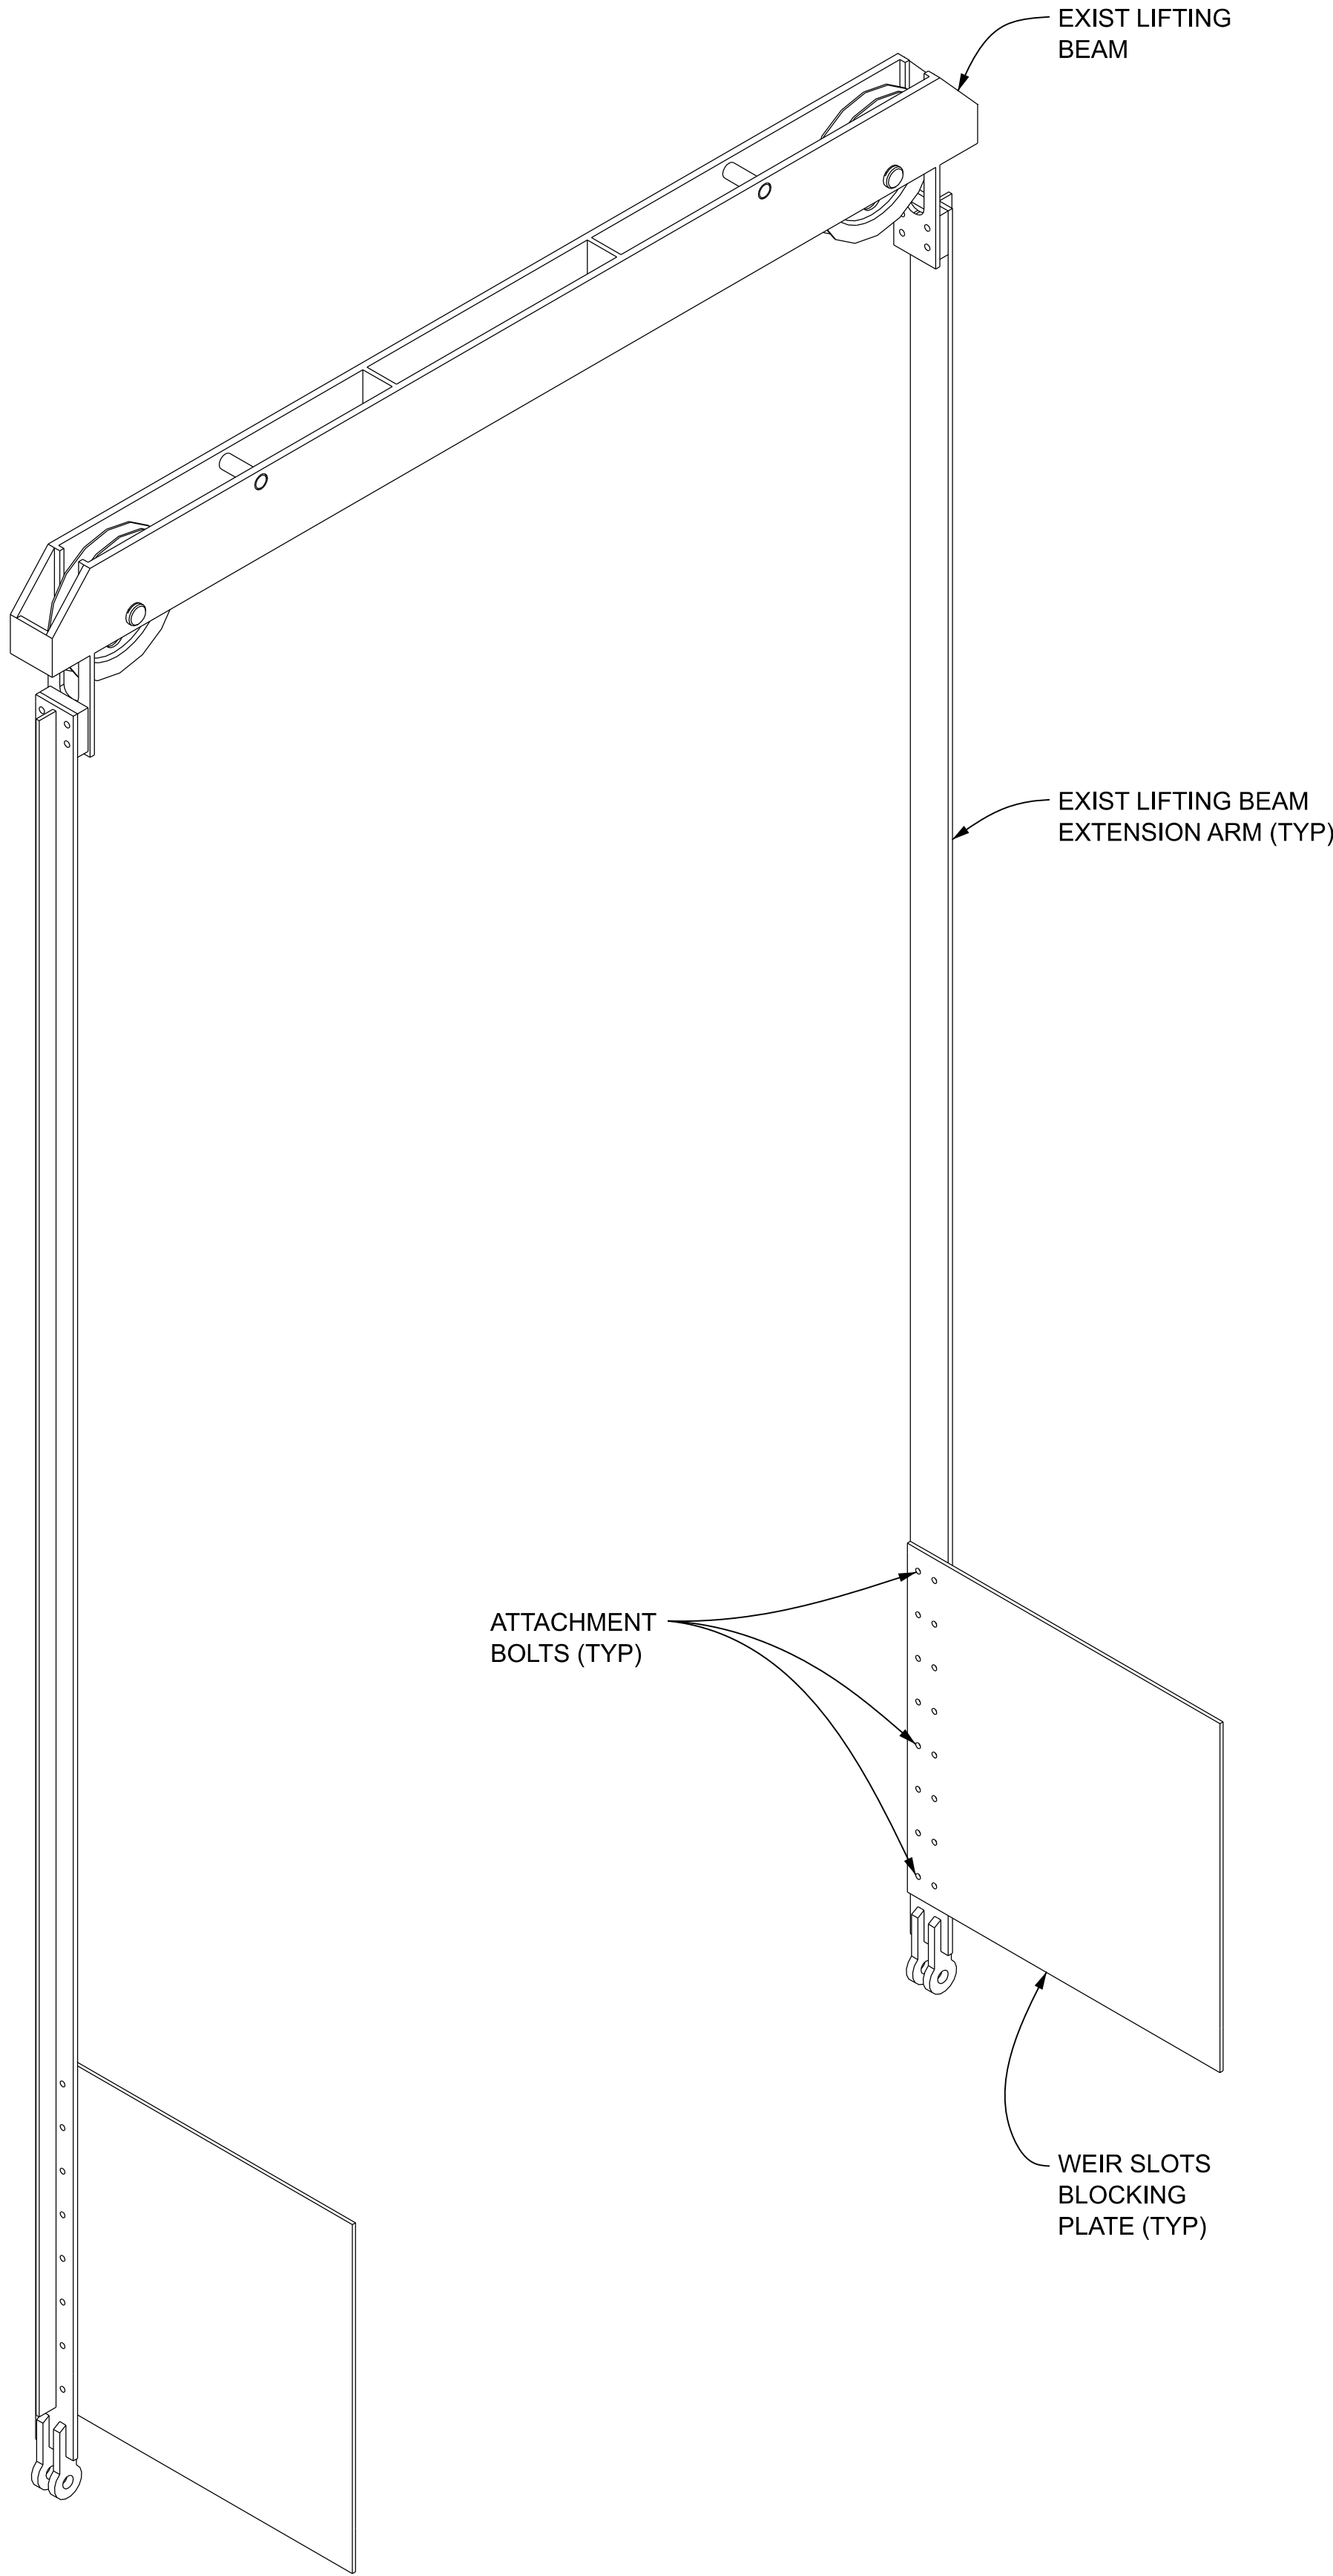

ISOMETRIC-WEIR LIFTING BEAM MODIFICATIONS

SCALE: NONE

NOTES:

- 1.) SEE SHEET G-001 AND G-002 FOR DRAWING INDEX.
- 2.) SEE SHEET G-004 FOR GENERAL NOTES AND SYMBOLS
- 3.) SEE SHEET S-001 FOR GENERAL STRUCTURAL NOTES AND SPECIFICATIONS.



DATE 07	DATE 08	DATE 09	DATE 04	DATE 03	DATE 02	DATE 01	DATE	APPR.
P&S REVIEW 90%								
							MARK	

DESIGNED BY: COLIN PORTER	CHECKED BY: JENNIFER J. CHENIERE	DATE: 02/09/2022
U.S. ARMY CORPS OF ENGINEERS PORTLAND DISTRICT PORTLAND, OREGON	SUBMITTED BY: MATTHEW D. HANSON, P.E.	SOLICITATION NO.: CONTRACT NO.:
	PLOT SCALE: 1:1	FILE NAME: DDF1.107SL001XXX.dgn

THE DALLIES LOCK AND DAM
FY-19 FISH ACCORDS LAMPREY

EAST AND WEST FISHWAY ENTRANCES
WEIR LIFTING BEAM MODIFICATIONS
ISOMETRIC

SHEET
IDENTIFICATION
SL001