


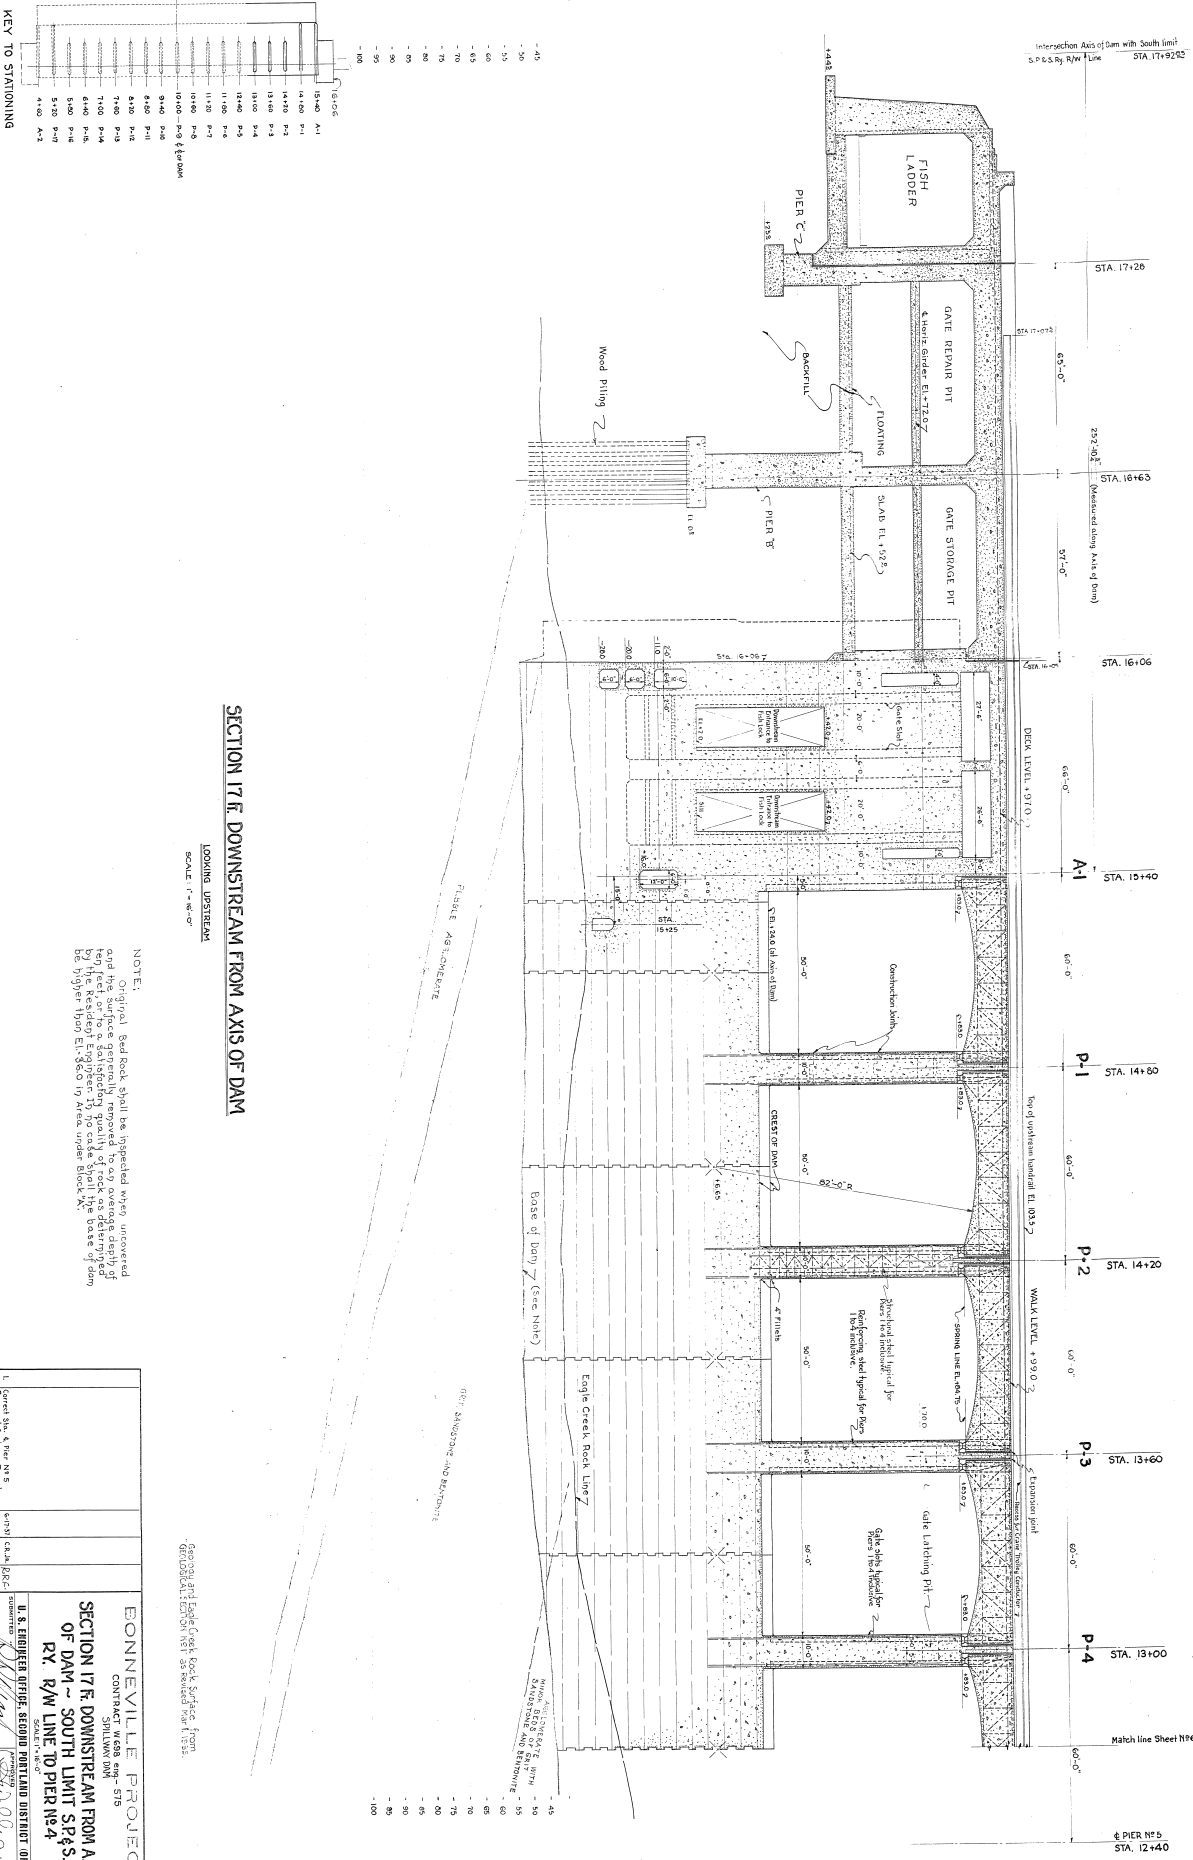

KEY TO STATIONING

NOTE:  

SECTION 17 F, DOWNSTREAM FROM AXIS OF DAM

LOOKING UPSTREAM  

|                                                                  |                  |                                            |          |
|------------------------------------------------------------------|------------------|--------------------------------------------|----------|


SHEET NO 7 of

M-5-12