


[illegible]


U.S. ARMY CORPS OF ENGINEERS PORTLAND DISTRICT PORTLAND, OR	DESIGNED BY:		DATE:
	DWN BY:	CKD BY:	SOLICITATION NO.:
	GEZCDAW		
	SUBMITTED BY:		CONTRACT NO.:
	PLOT SCALE:	PLOT DATE:	DRAWING NUMBER:
		FILE NAME:	
	SIZE:	BDFX1.XXX_S-402XXX	

BONNEVILLE LOCK AND DAM
SECOND POWERHOUSE
TURBULENCE REDUCTION DEVICE


SHEET
IDENTIFICATION
S-402
SHEET 0 OF 0

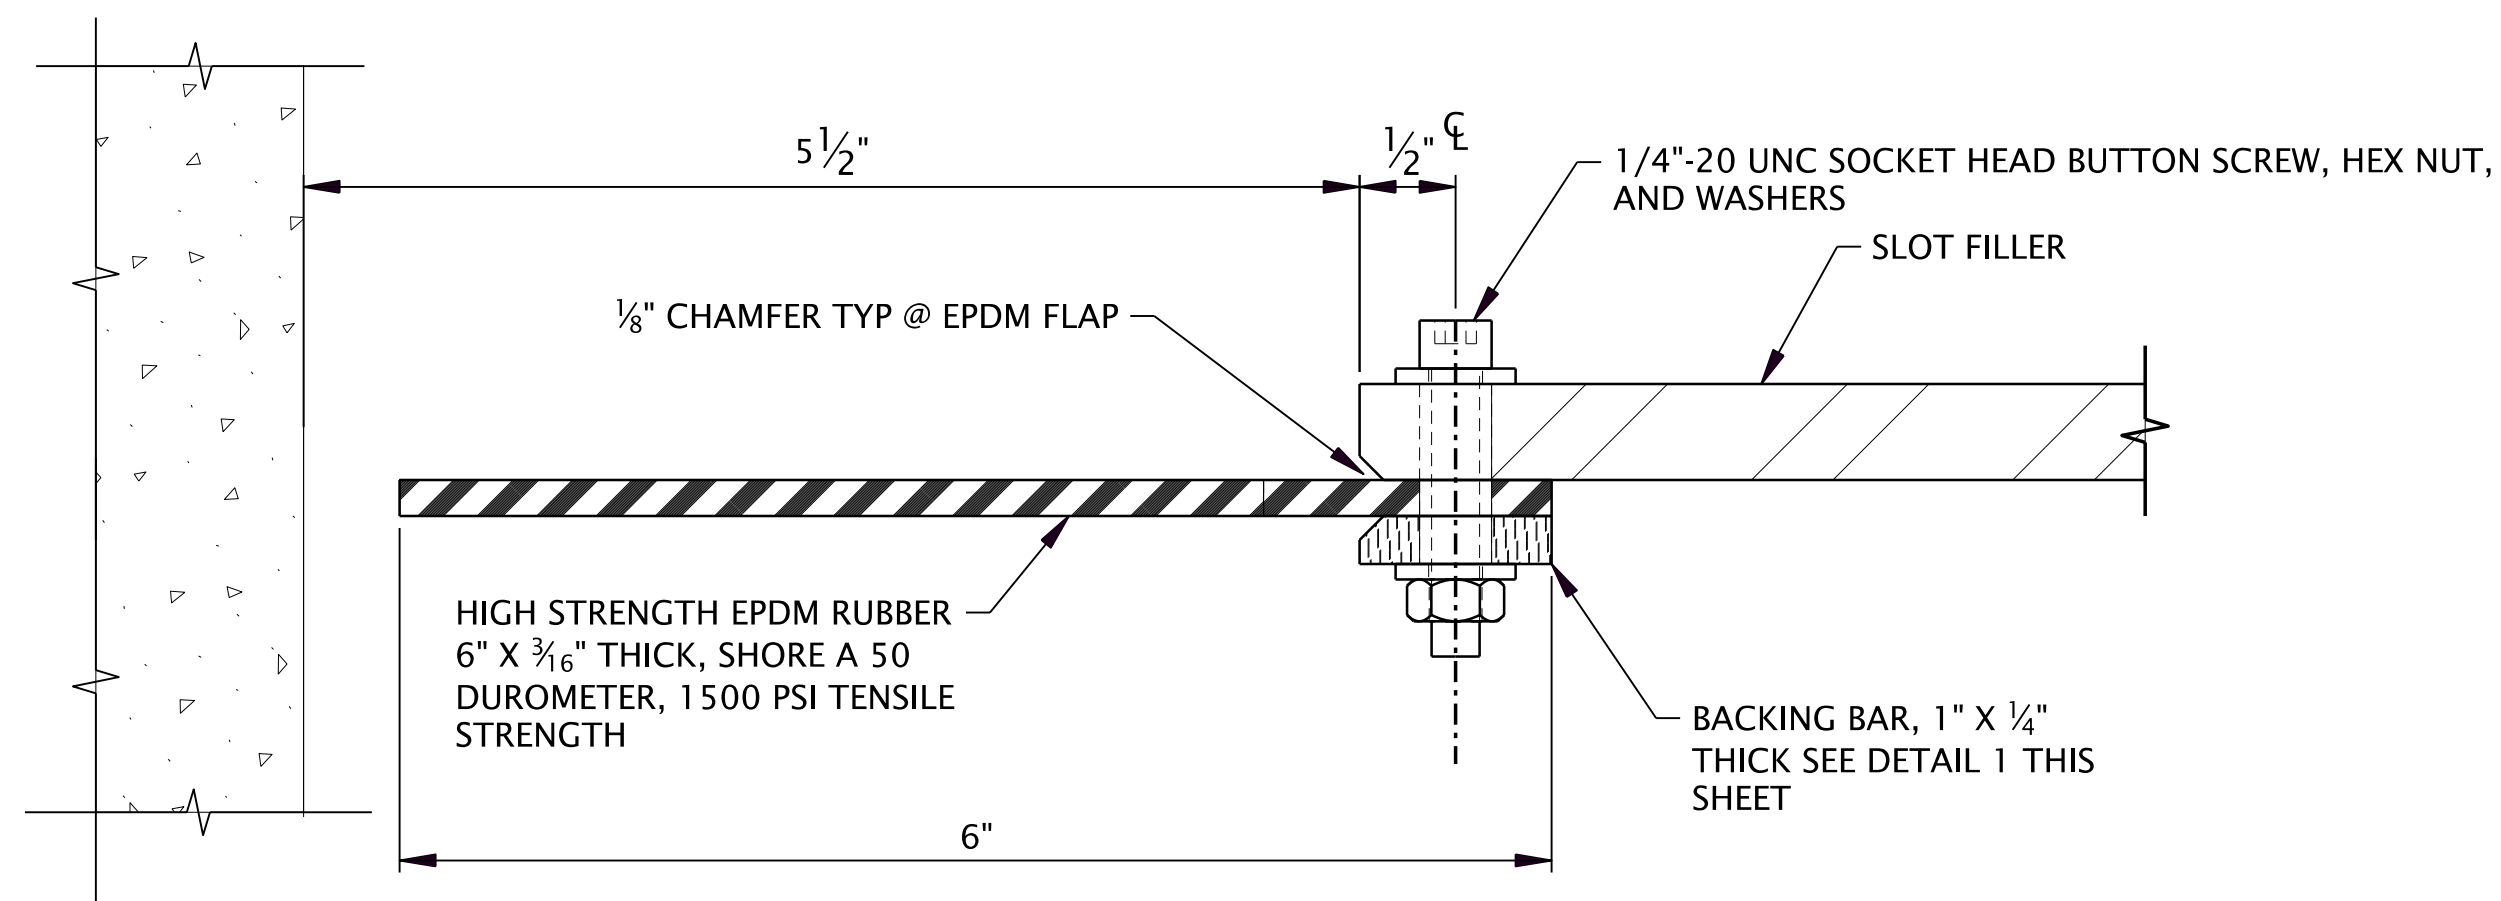

B SECTION
S-401 SCALE 12" = 1'-0"

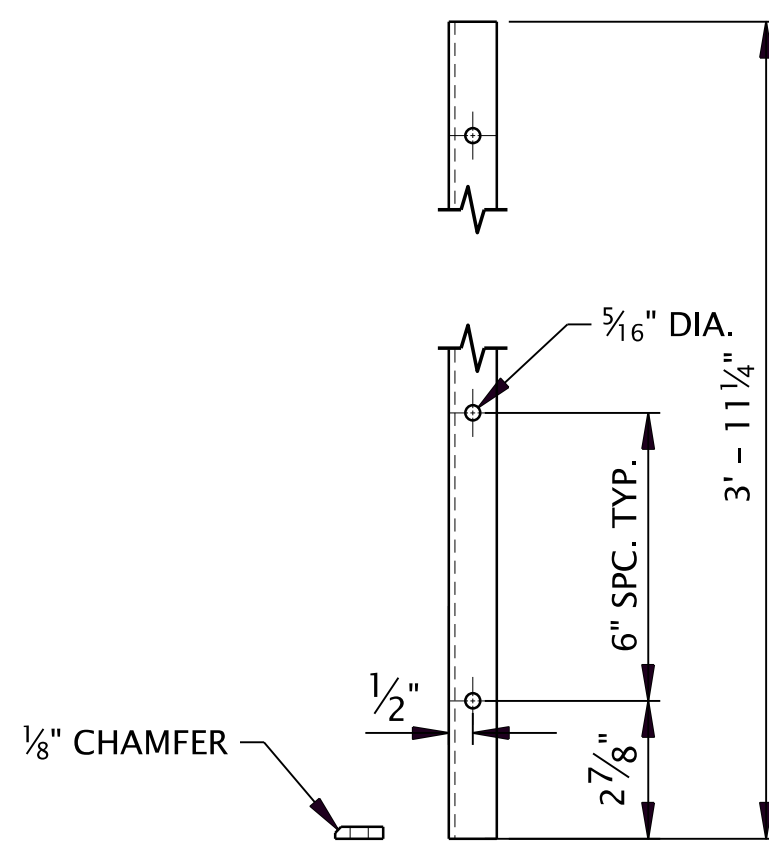

1 BACKING BAR DETAIL
- SCALE 3" = 1'-0"

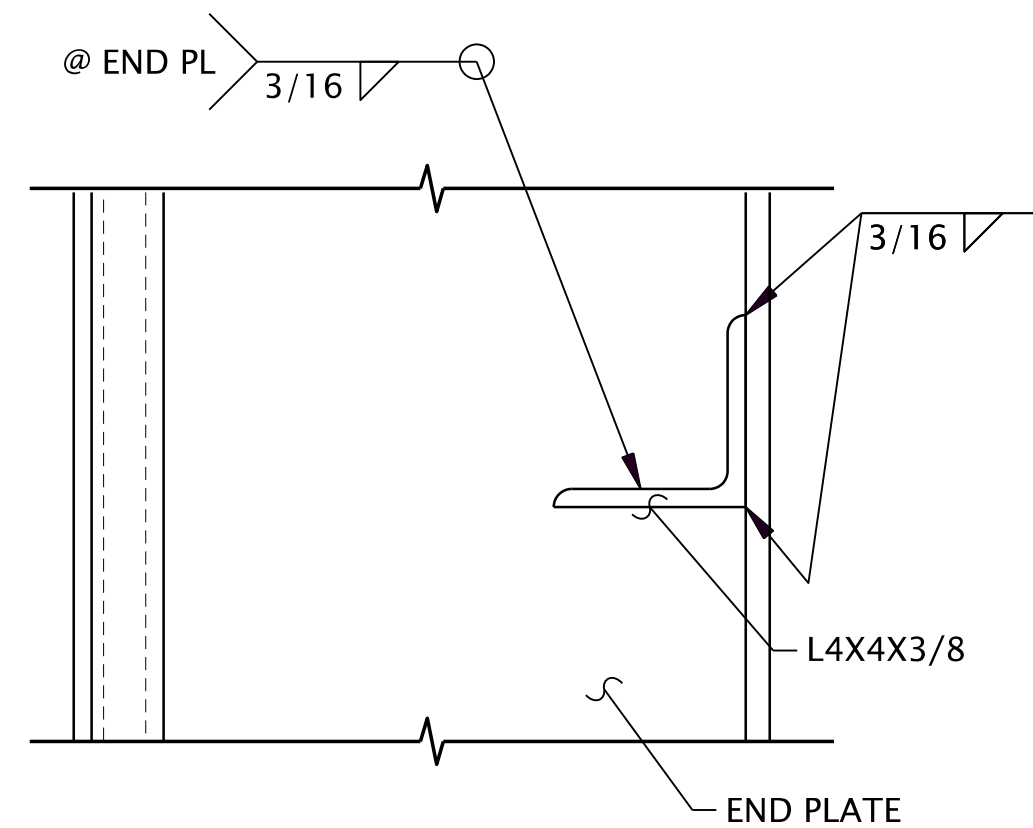

C SECTION
S-401 SCALE 3" = 1'-0"

