


SCREEN AREA PLAN

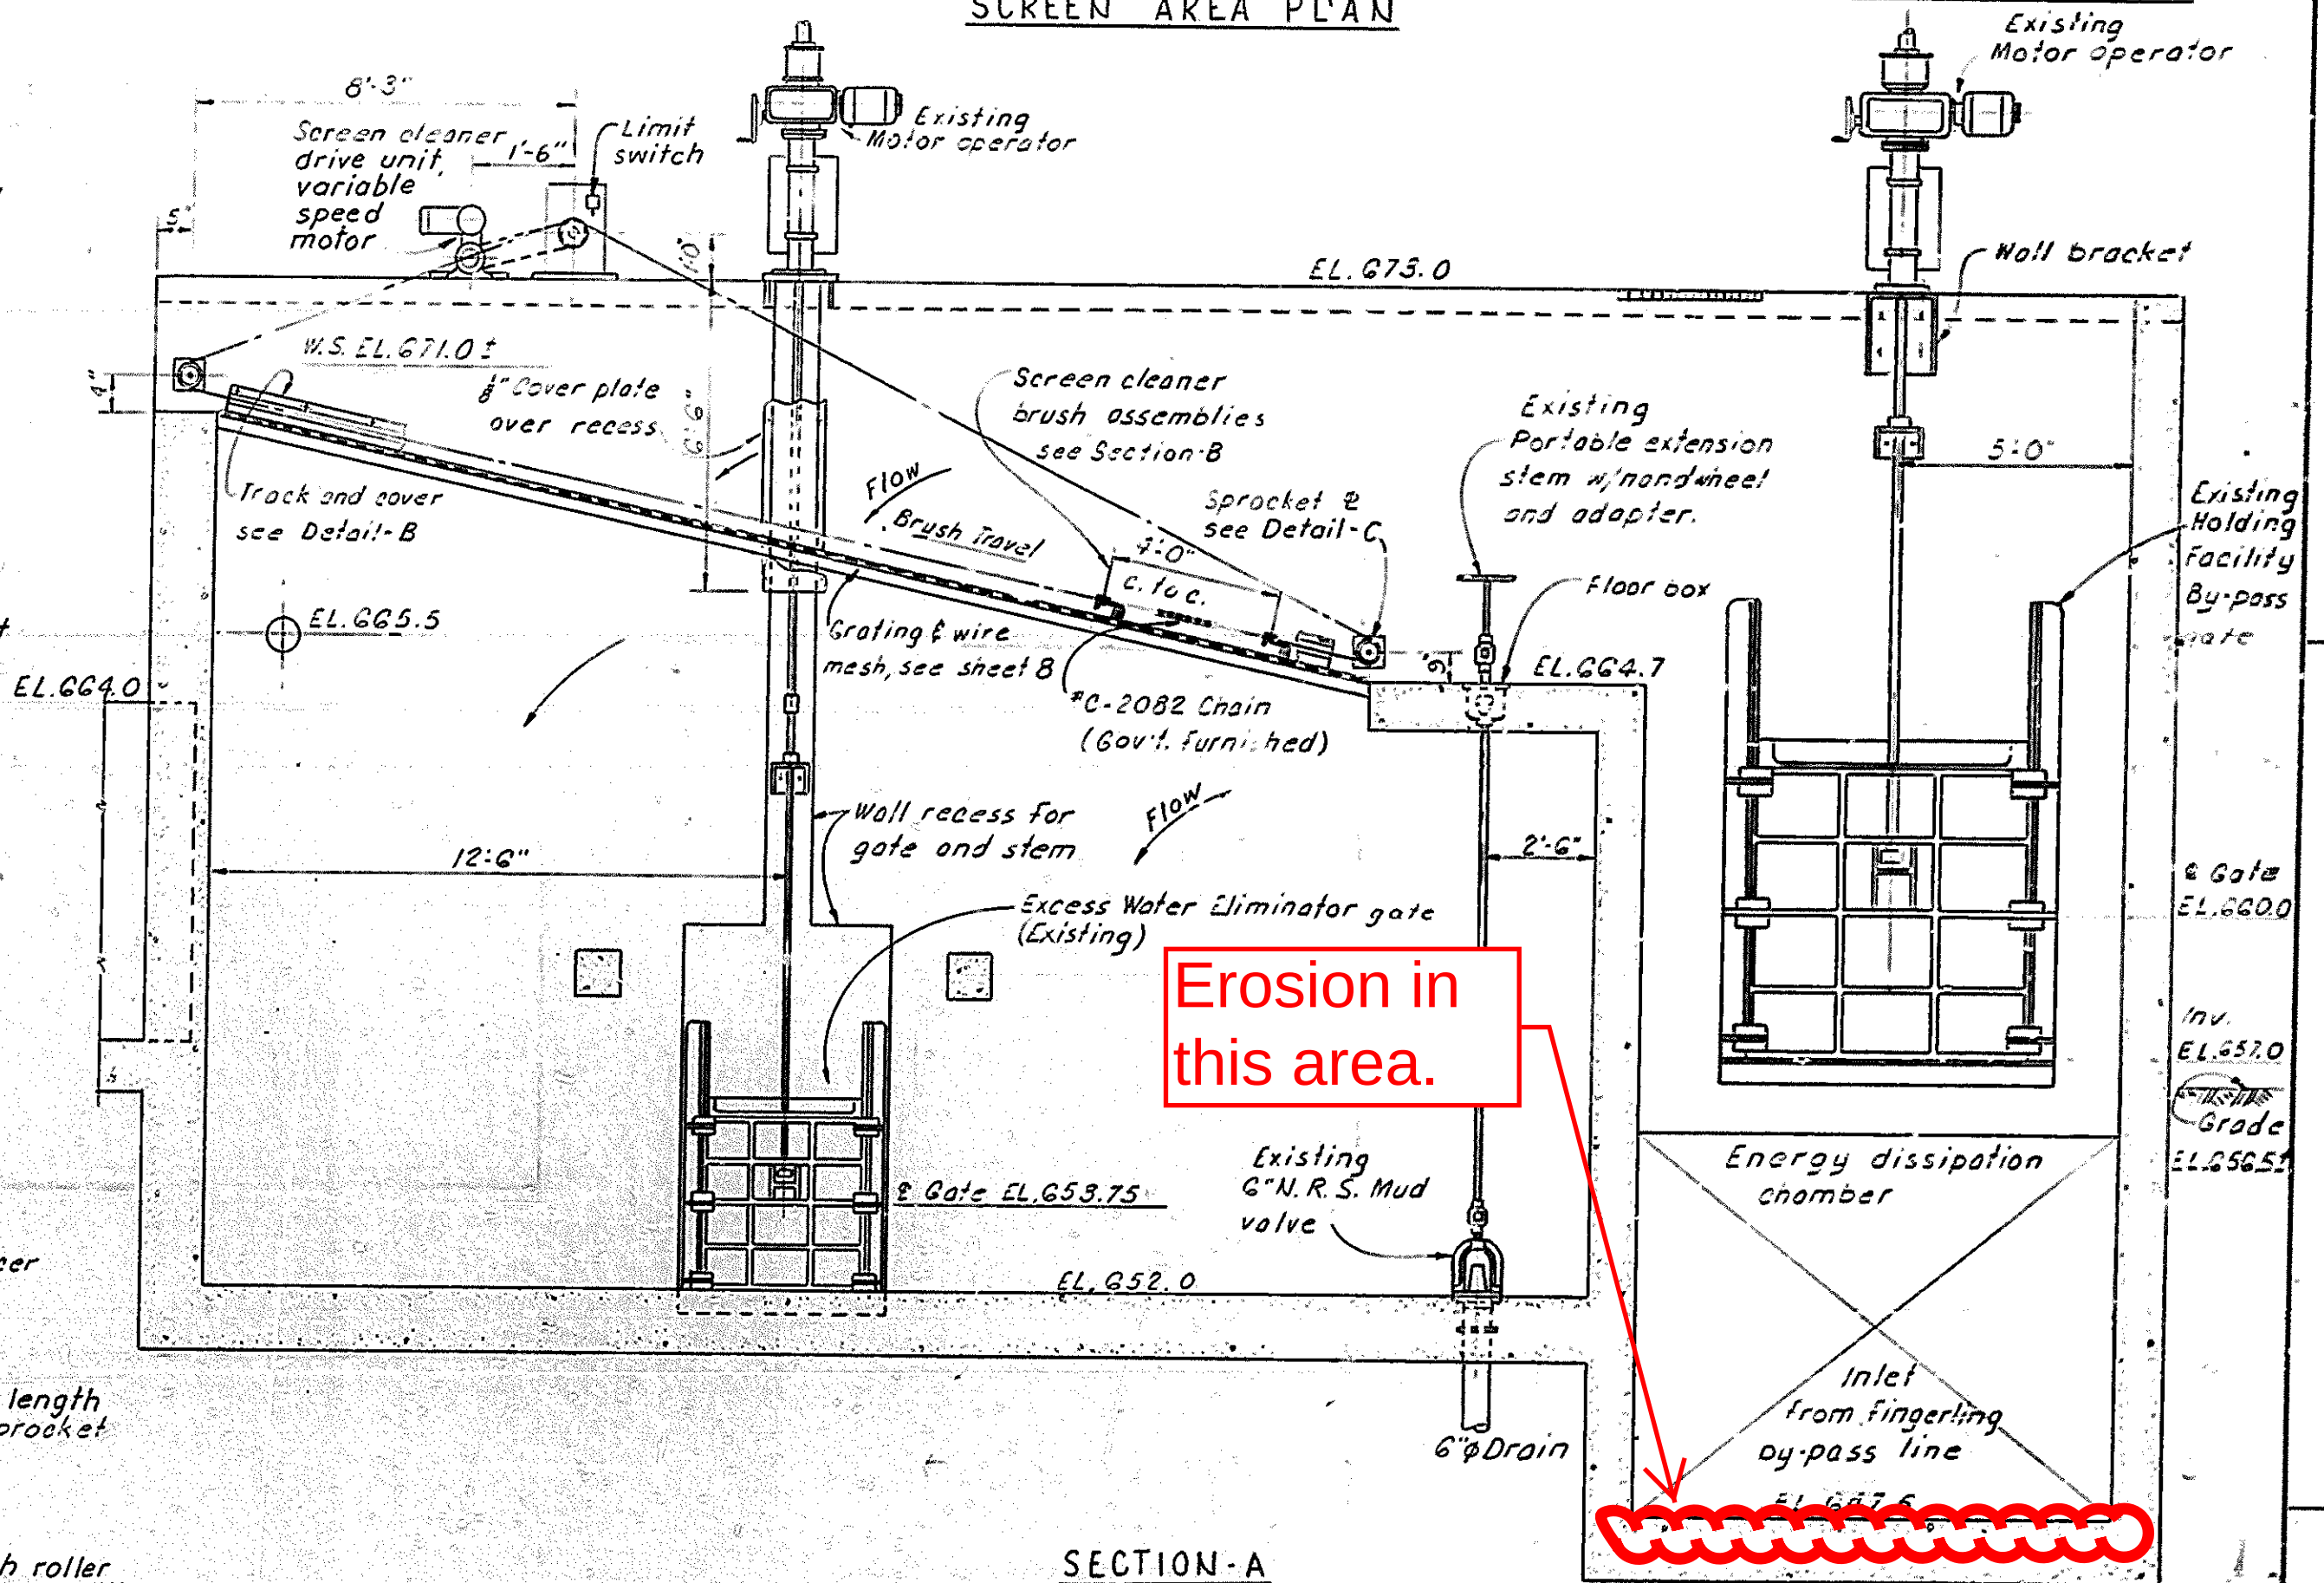

SECTION-A

SCALE IN FEET
0 2 4 6

NOTES:

- The only Gov't. furnished material indicated hereon to be installed is the roller chain; conveyor series, large roller type ASA #C-2082H with attachment lugs for brush

Side view - looking East

REVISION	DATE	DESCRIPTION	BY
A			

