

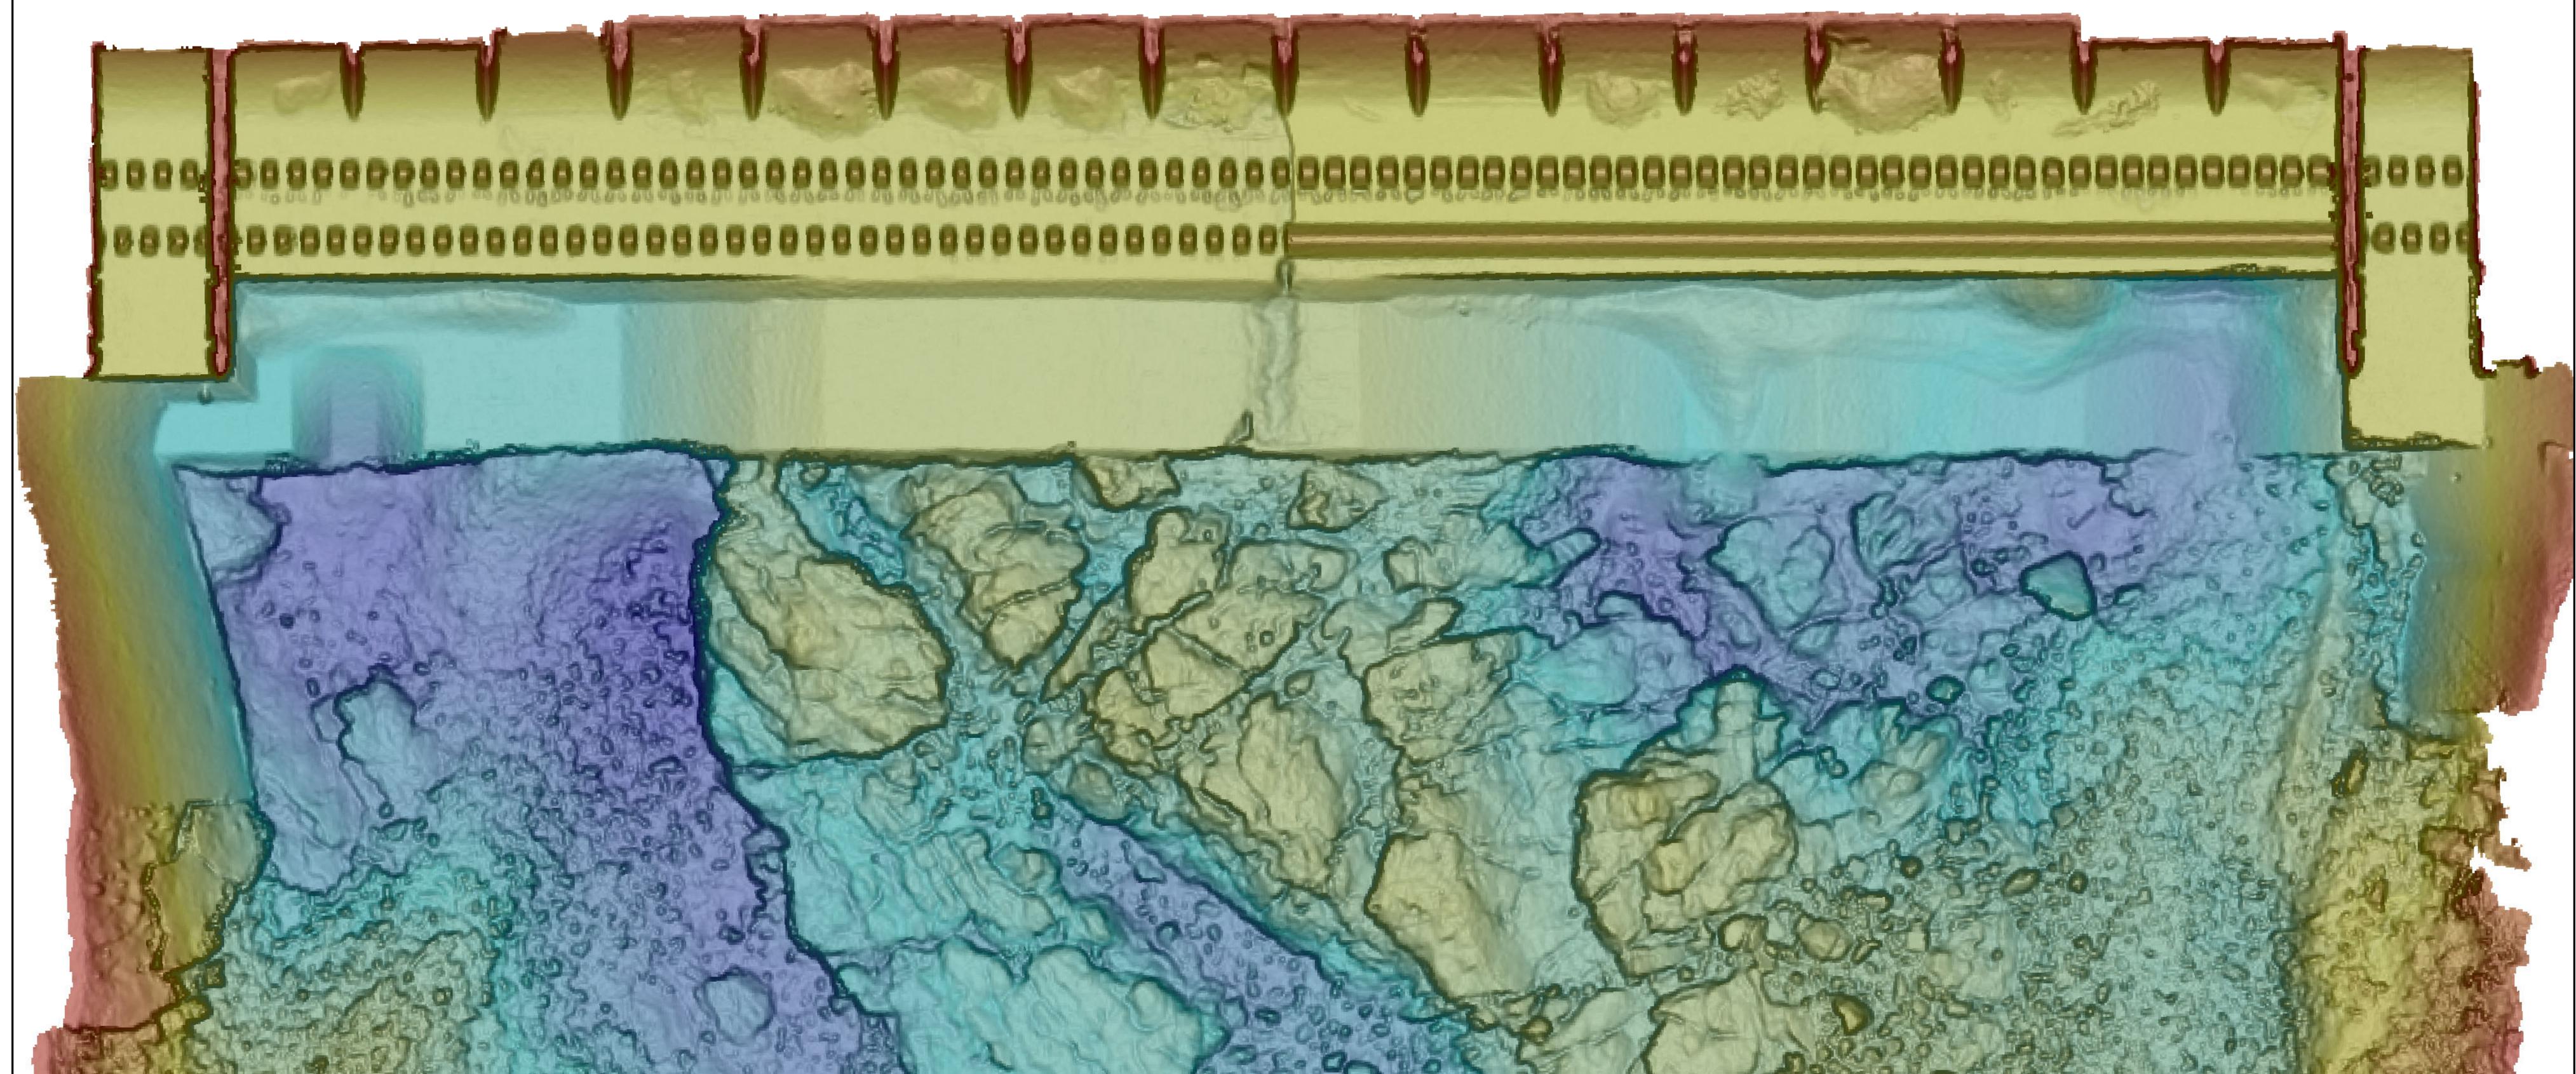
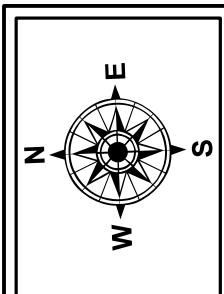


SPILLWAY BATHYMETRY OCTOBER 2011

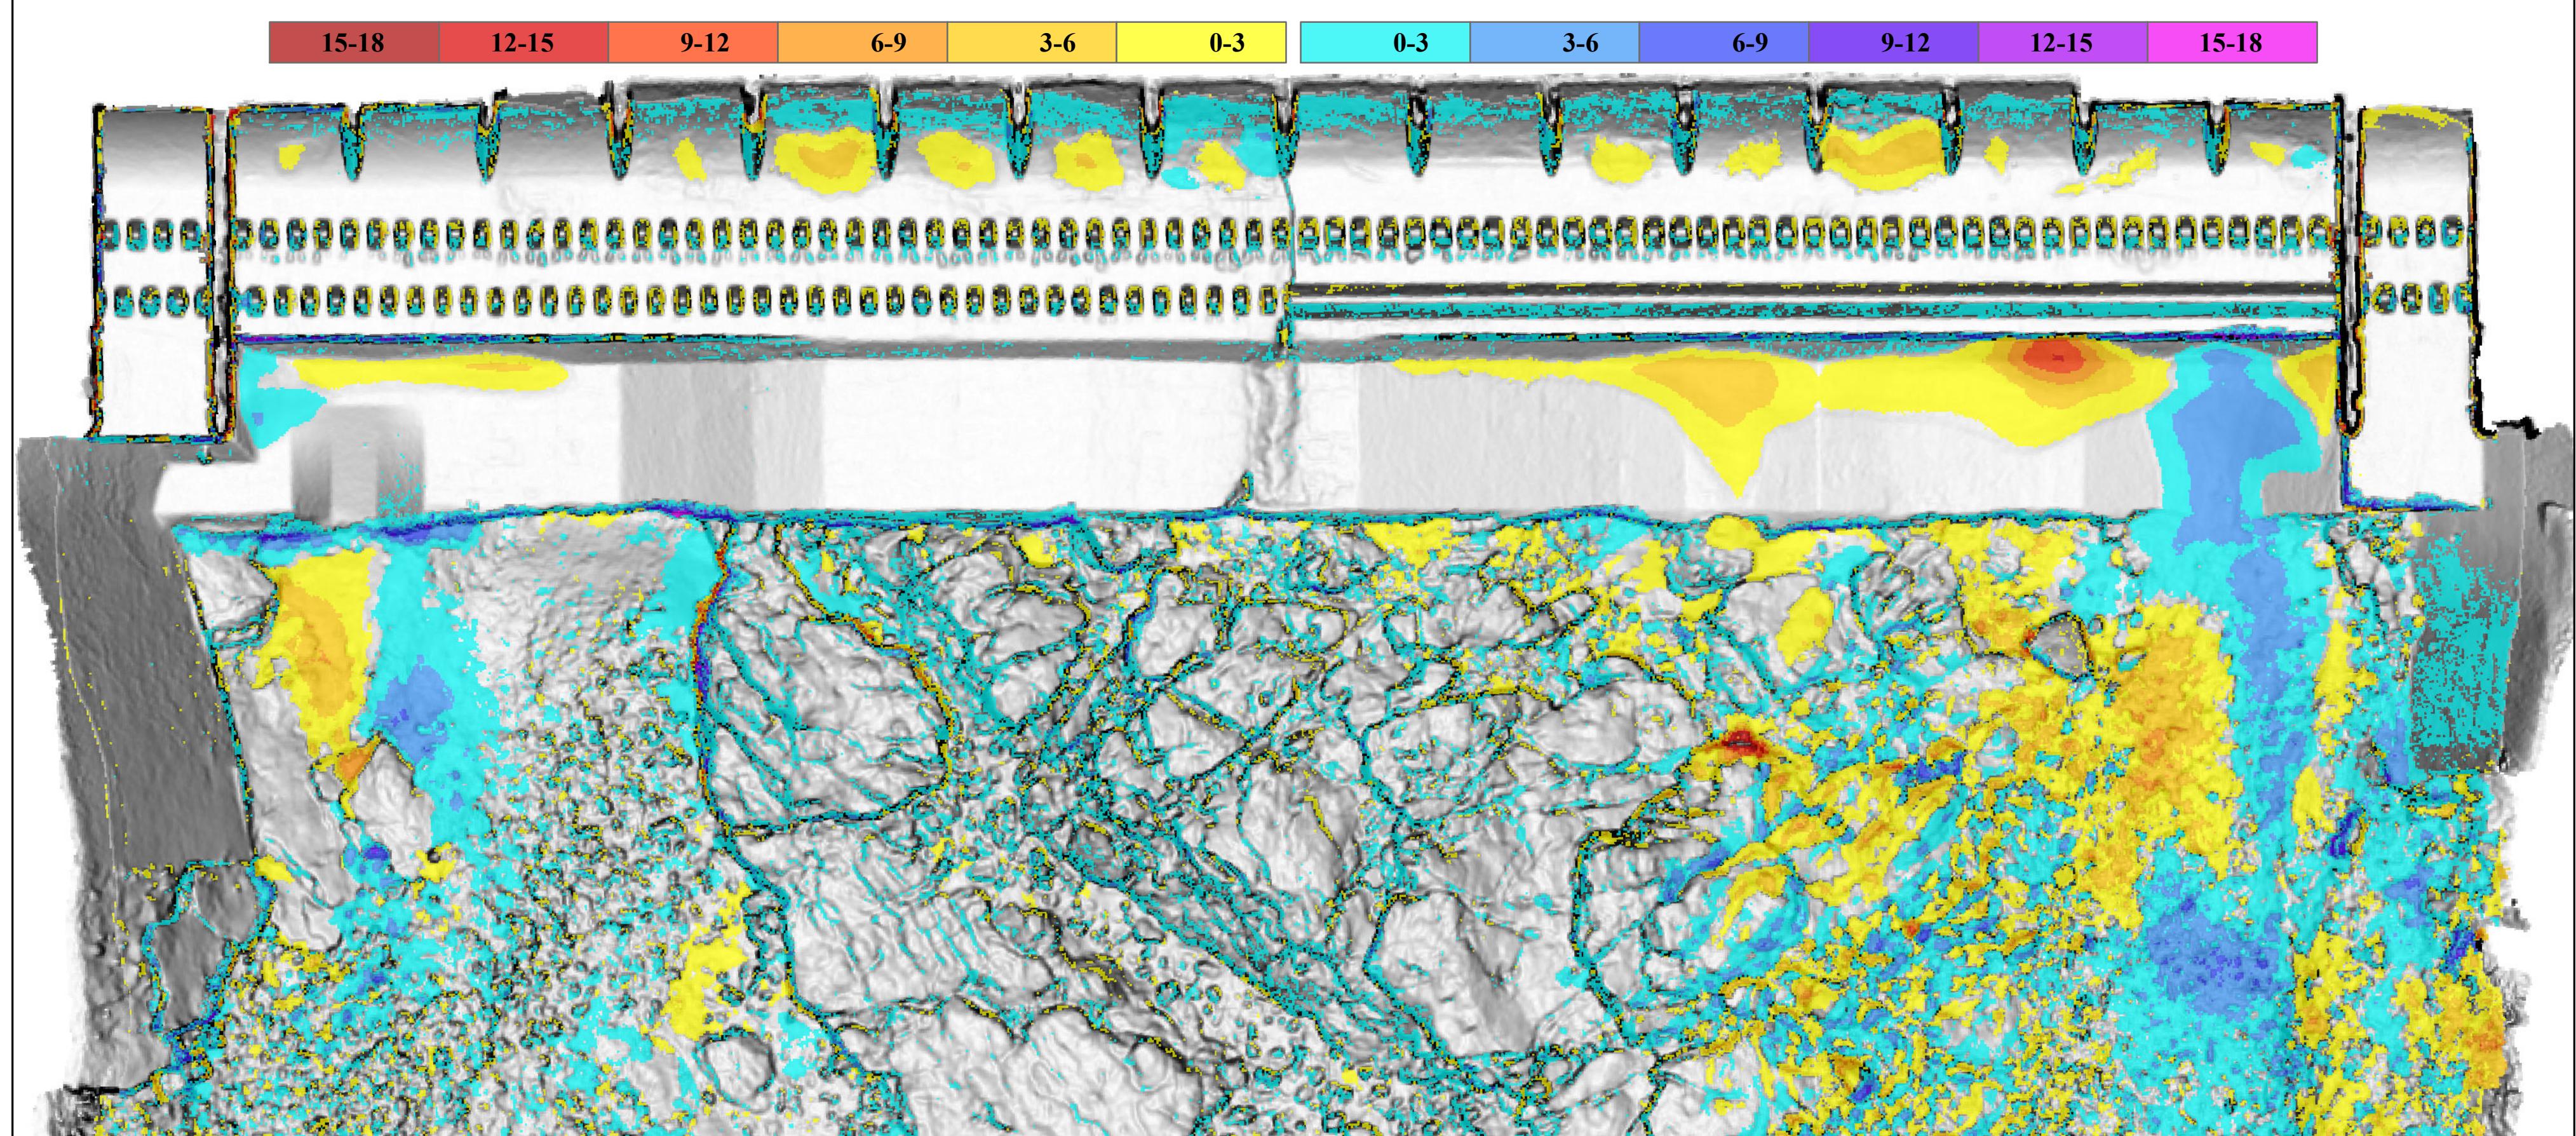

SPILLWAY BATHYMETRY OCTOBER 2013

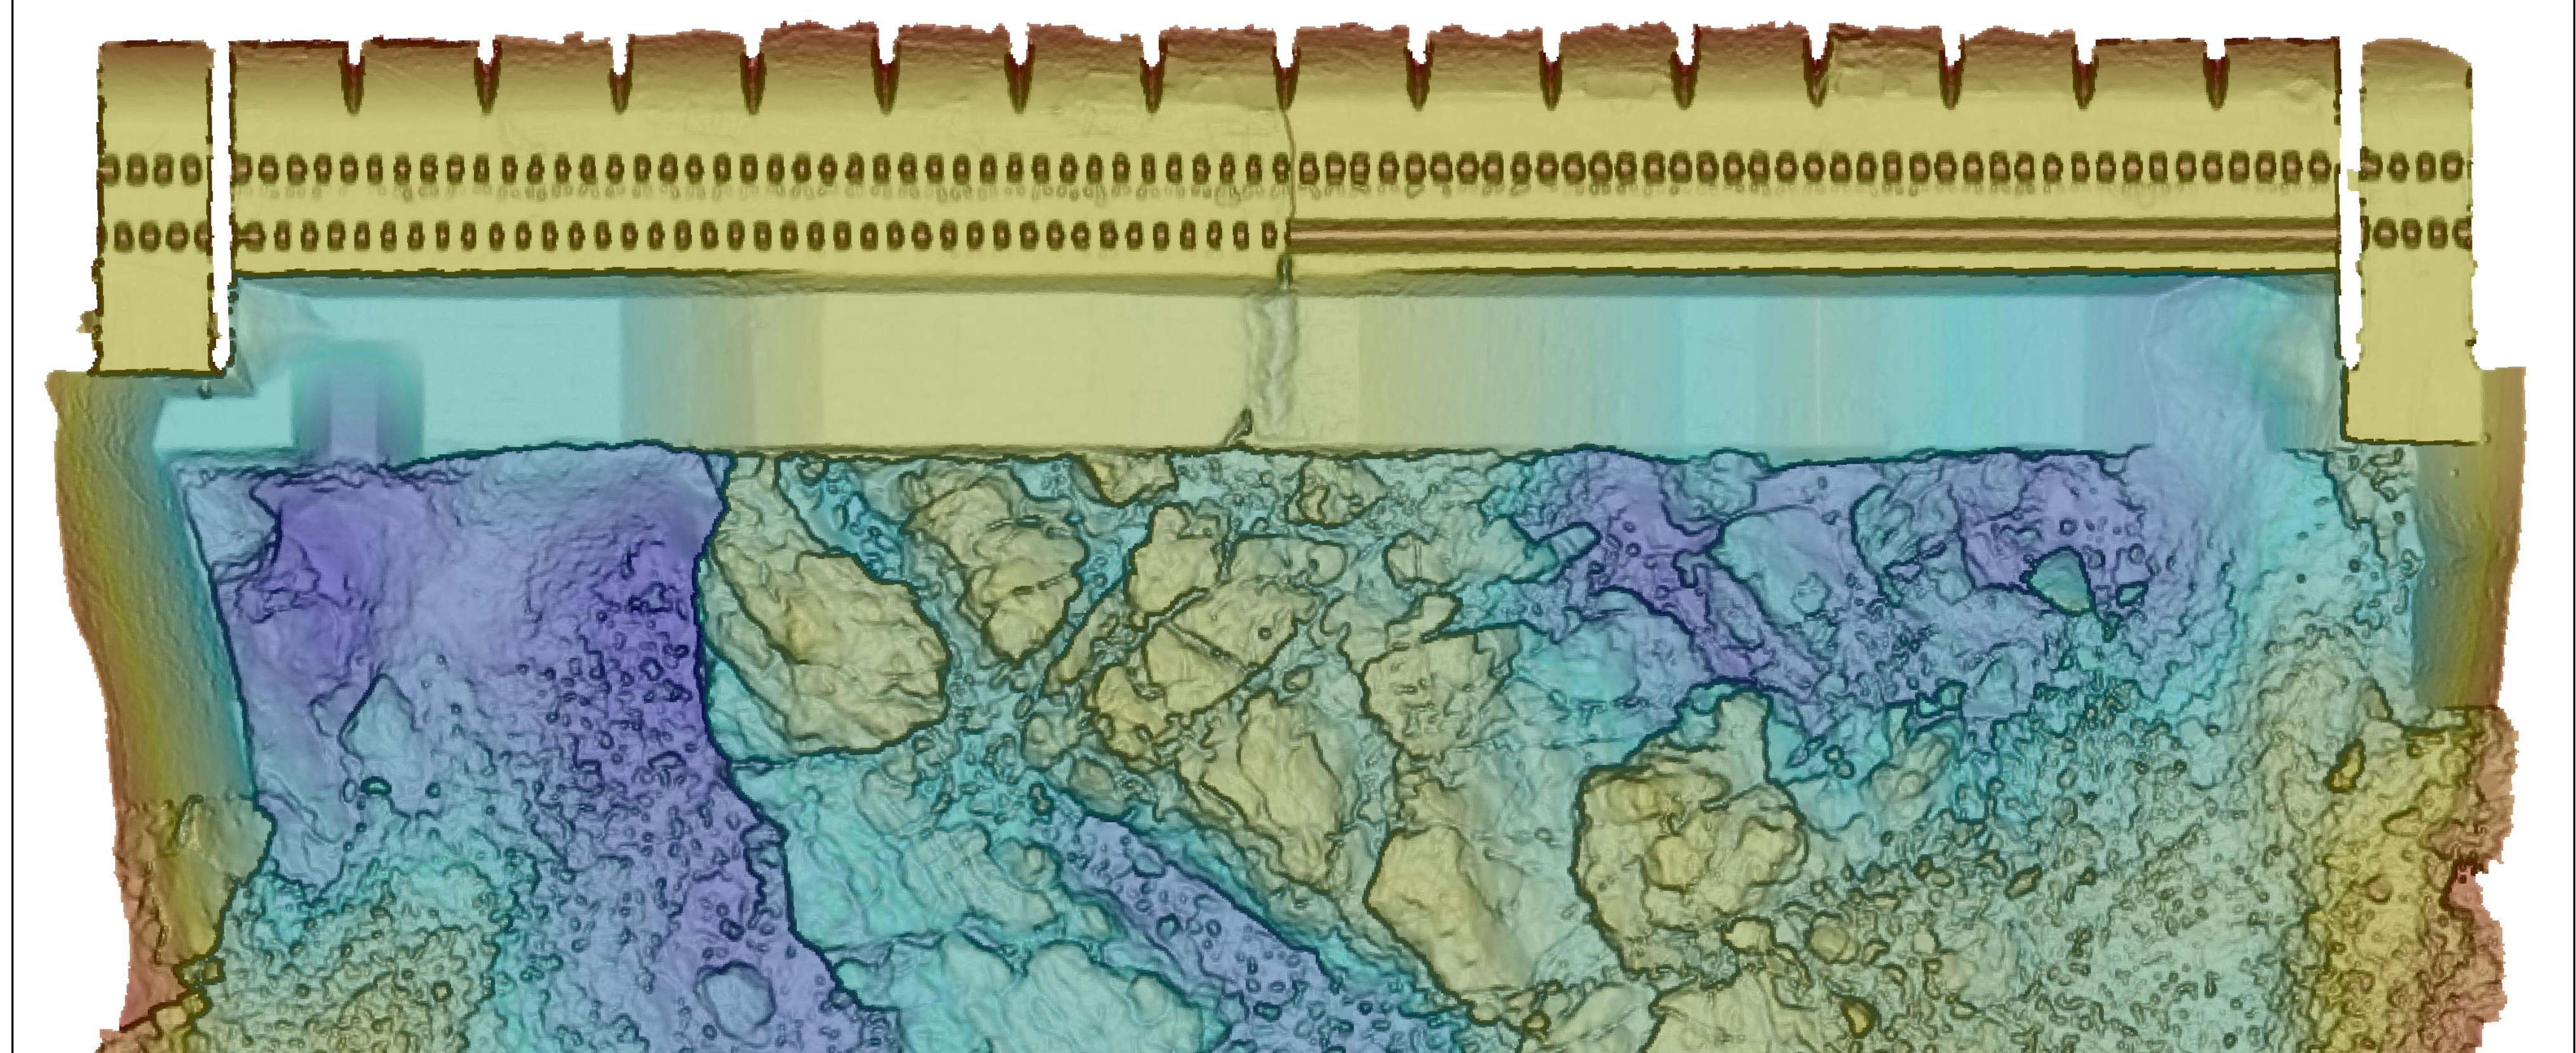

**U.S. ARMY ENGINEER DISTRICT
CORPS OF ENGINEERS
Portland, OR**

DESIGNED BY _____ DATE _____

1

DRAWN BY: CHECKED BY: SOLICITATION NO.:

SIBMITTED BY: CONTRACT NO.

PLOT SCALE:	PLOT DATE:	DRAWING NUM
-------------	------------	-------------



**US Army Corps
of Engineers®**
Portland District